



**SOUTH ELEVATION-Phase I/Building 1**

SCALE: 3/16" 1'-0"

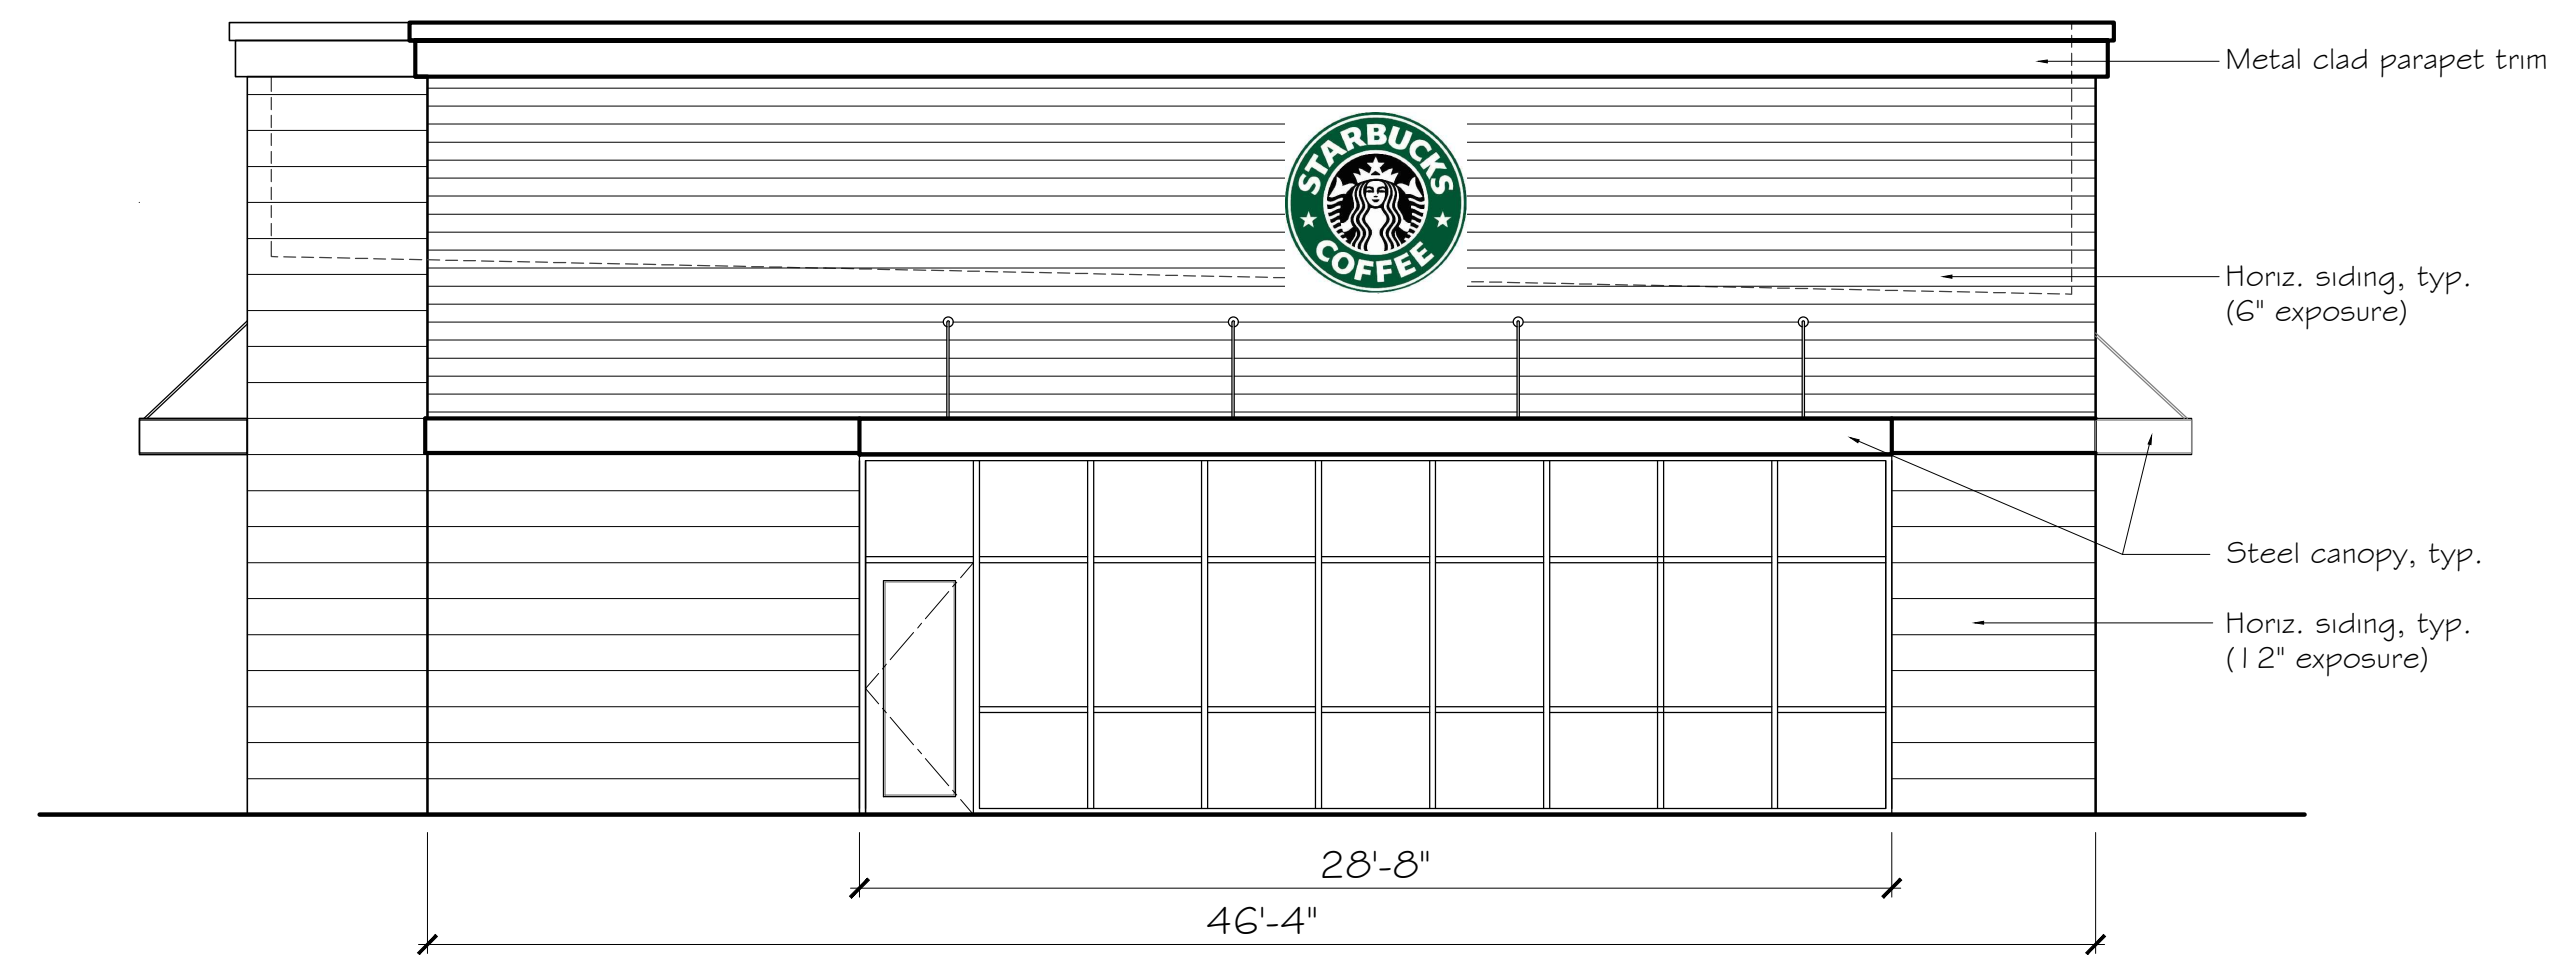


**WEST ELEVATION-Phase I/Building 1**

SCALE: 3/16" 1'-0"

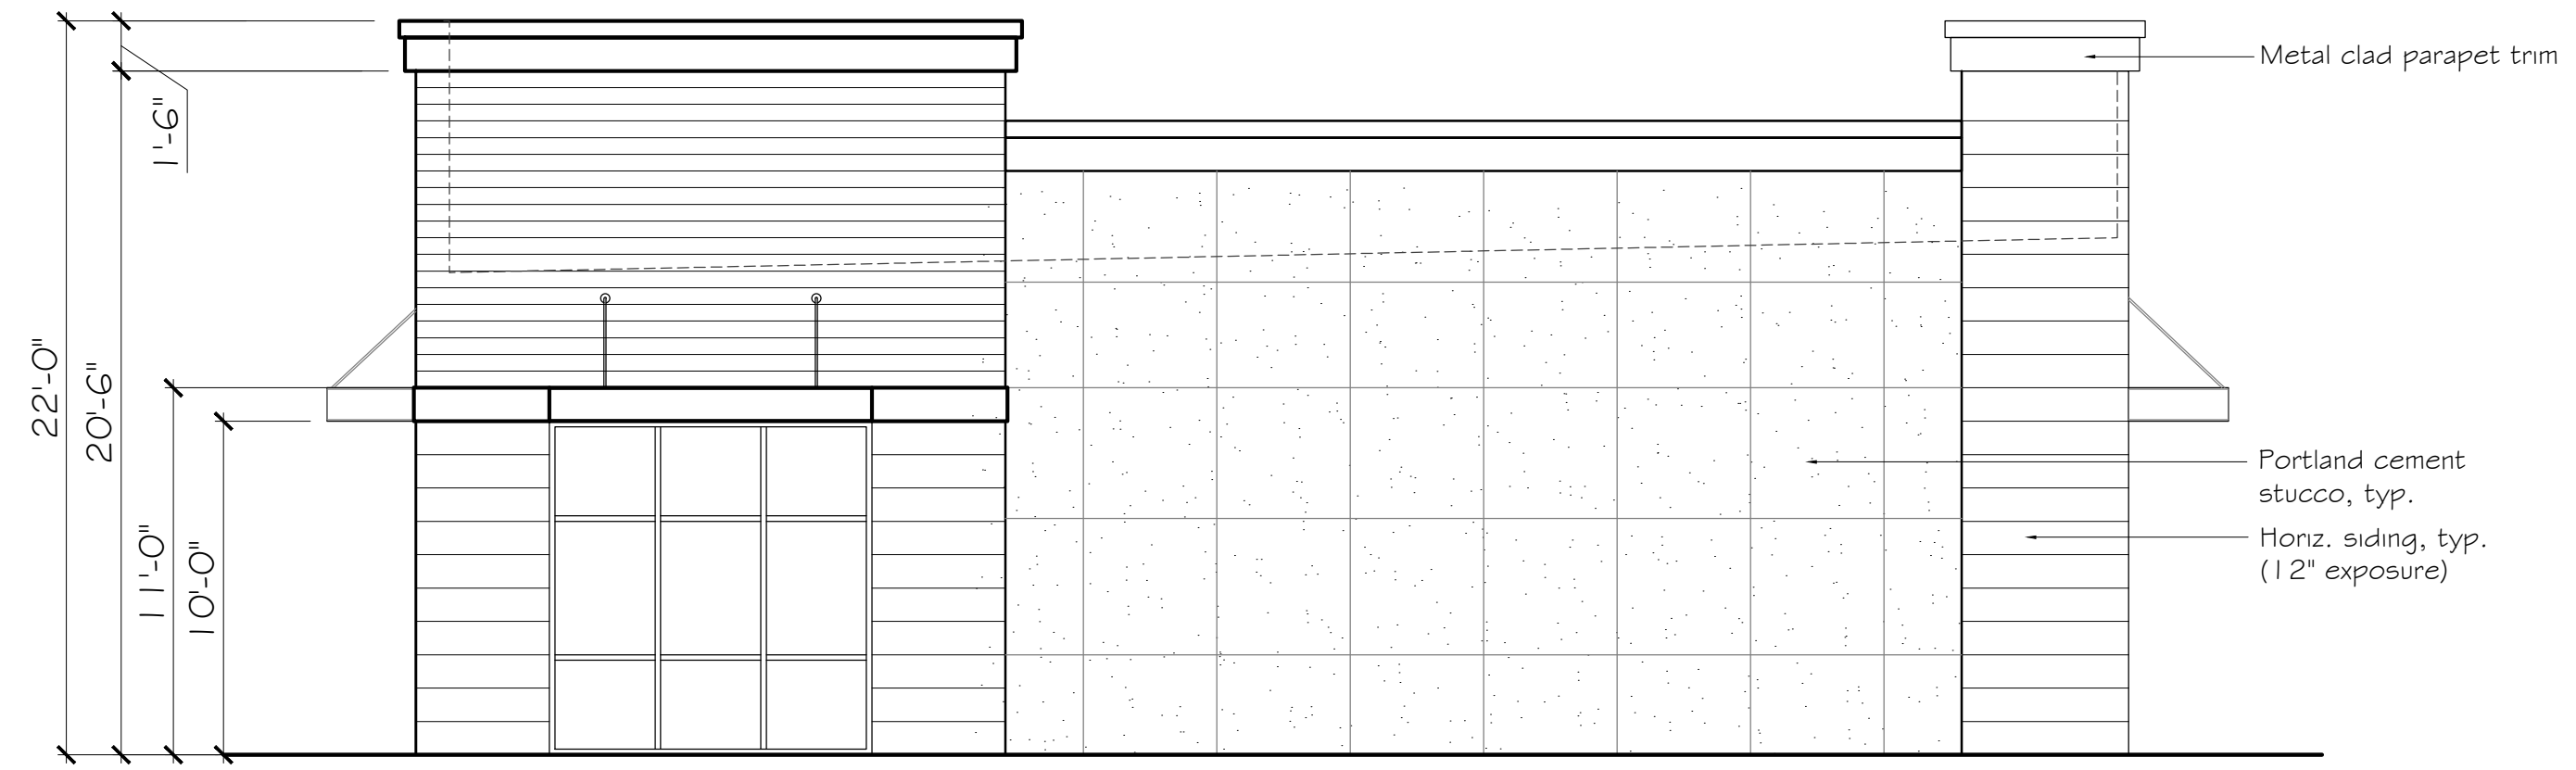

**EAST ELEVATION-Phase I/Building 1**

SCALE: 3/16" 1'-0"

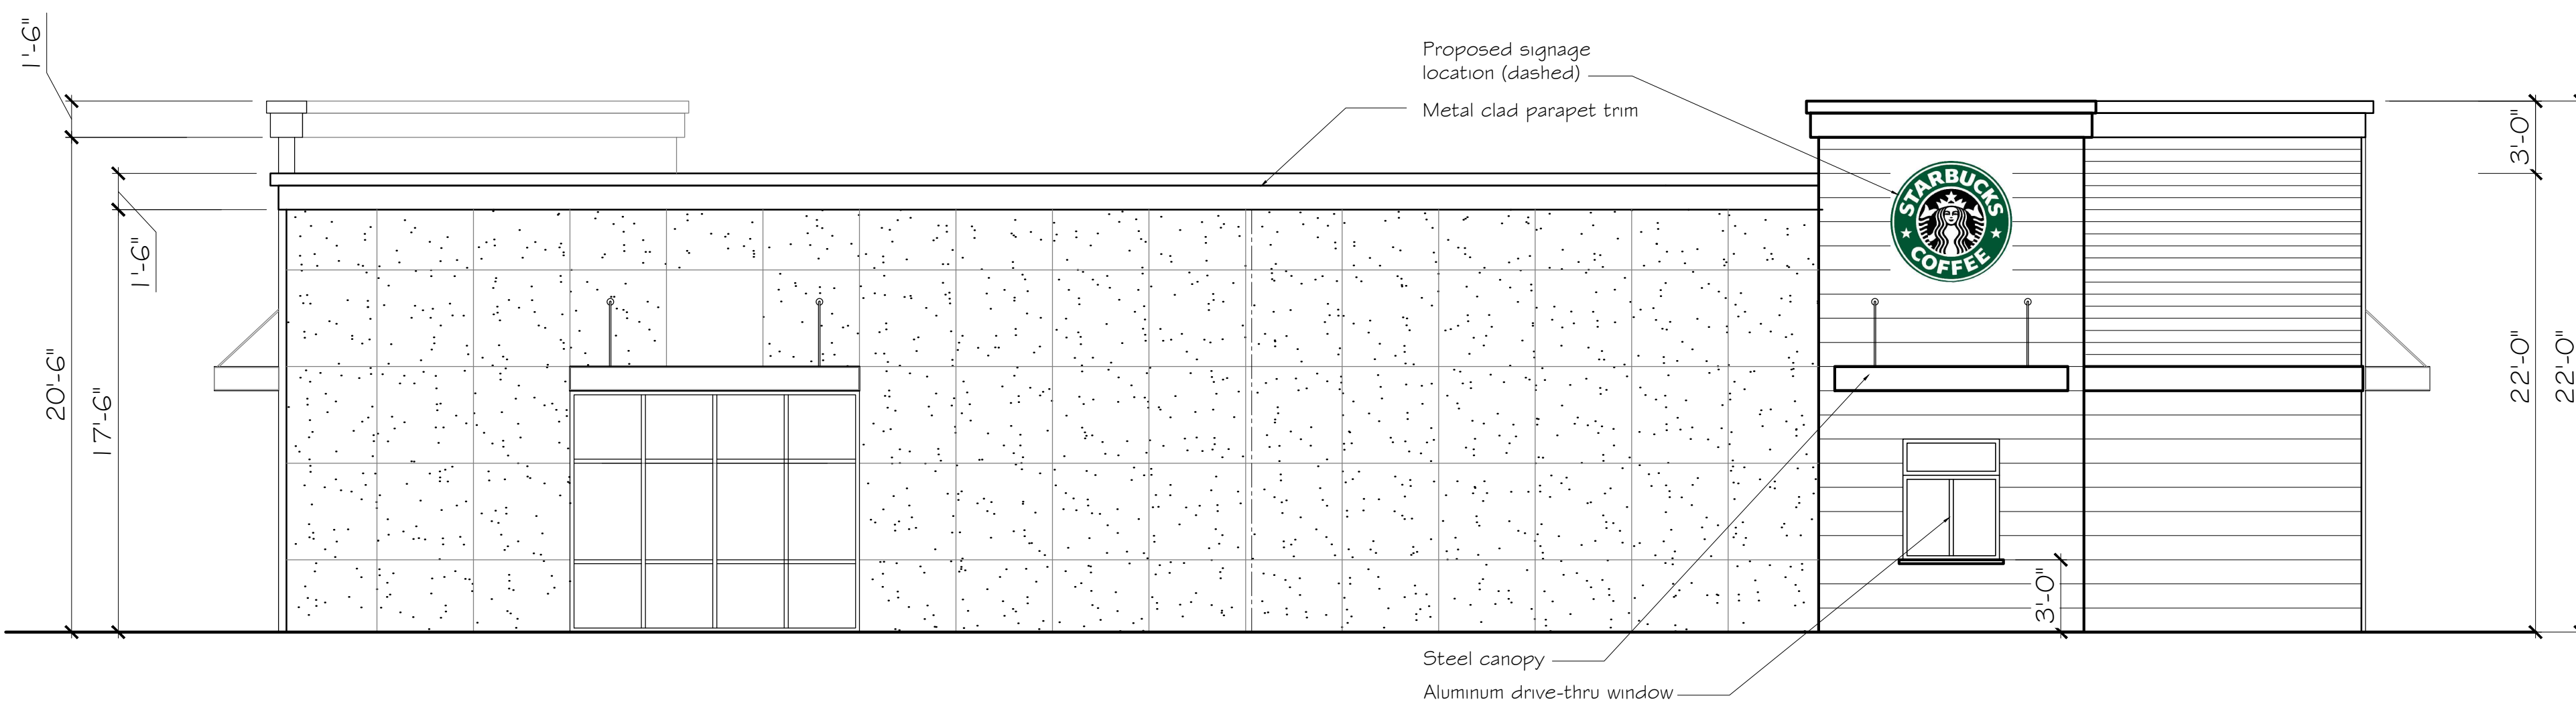

**NORTH ELEVATION-Phase I/Building 1**

SCALE: 3/16" 1'-0"

TO VERIFY SCALES 0" 1" BAR SHOULD MEASURE ONE INCH BY ONE SIXTEENTH INCH

**OREGON ARCHITECTURE**  
 132 W. Main Street, Suite 101  
 Medford, Oregon 97501  
 PH: 541 772-4372 | OREGONARCHITECTURE.BIZ

**Proposed Commercial**  
 PROJECT LOCATION:  
 15606 SE 135th Ave. at Hwy 212  
 Clackamas, Oregon 97015  
 PARCEL: 22E11D 00400

Approved for the Owner By: \_\_\_\_\_ Date: \_\_\_\_\_


REVISIONS	BY

PLOT DATE: 07-01-19 12/04/19  
 ISSUE DATE:  
 DRAWN BY:  
 JOB NO.:  
 SHEET


**DR5.1**  
 PHASE I/BLDG 1  
 EXTERIOR ELEVATIONS

THIS DOCUMENT, THE IDEAS AND THE DESIGNS INCORPORATED HEREIN IS AN INSTRUMENT OF PROFESSIONAL SERVICE AND PROPERTY OF OREGON ARCHITECTURE INC. AND IS NOT TO BE USED IN WHOLE OR IN PART, FOR ANY OTHER PROJECT, WITHOUT THE WRITTEN AUTHORIZATION OF OREGON ARCHITECTURE INC. COPYRIGHT 2018.




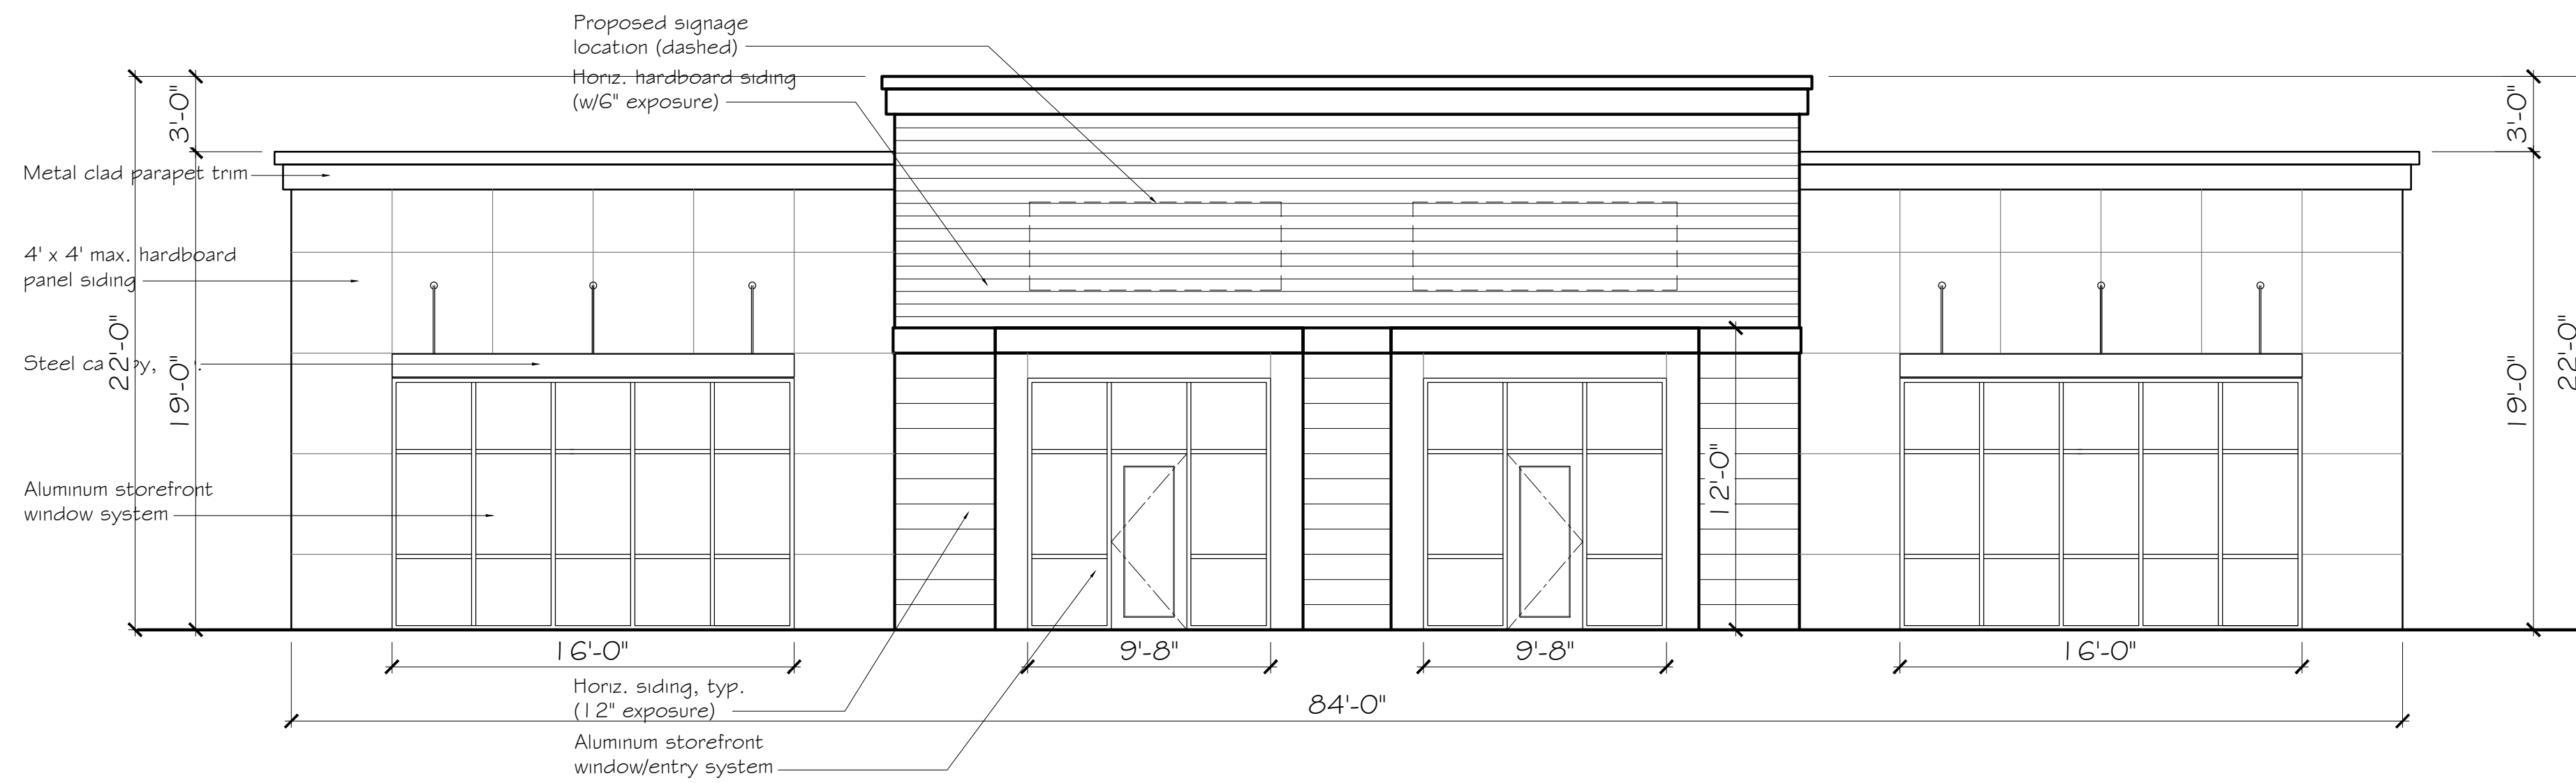


**WEST ELEVATION-Phase II/Building 3**  
SCALE: 3/16" 1'-0"

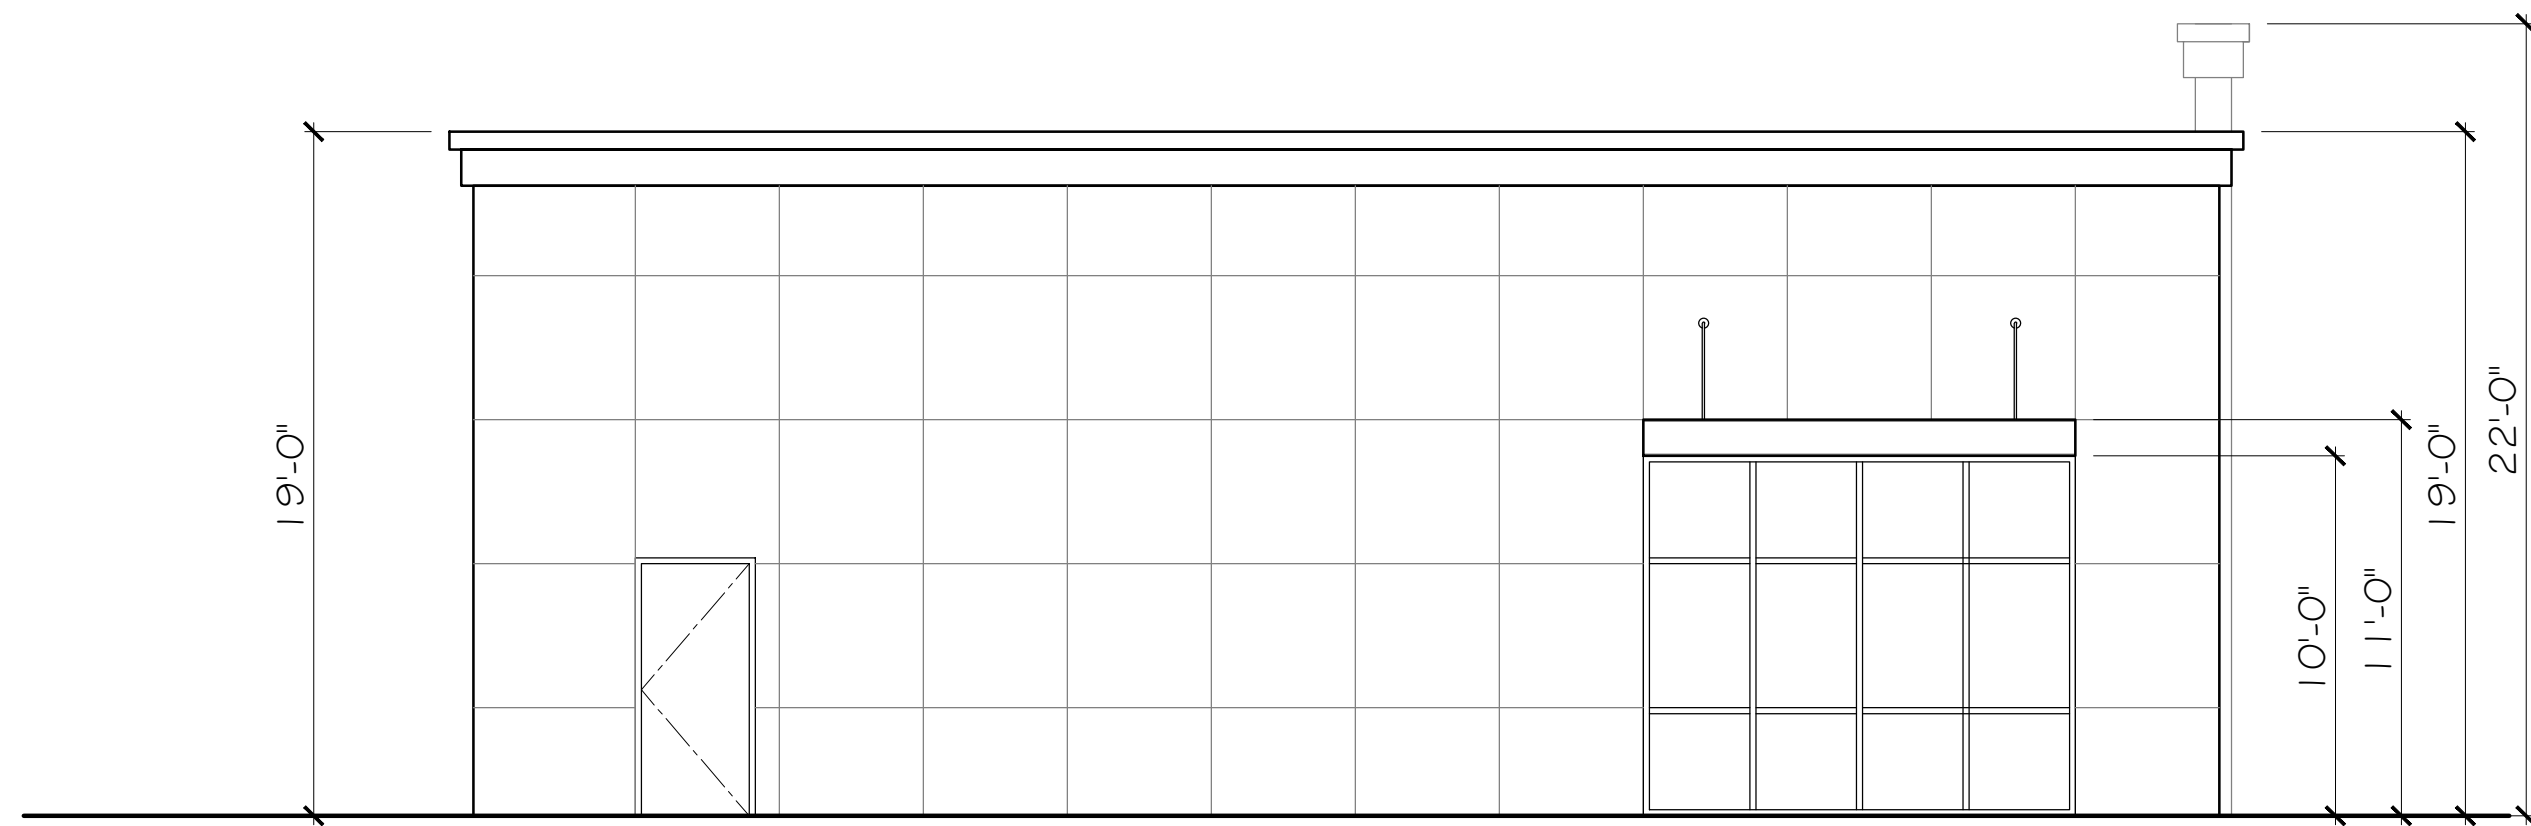

**NORTH ELEVATION-Phase II/Building 3**  
SCALE: 3/16" 1'-0"

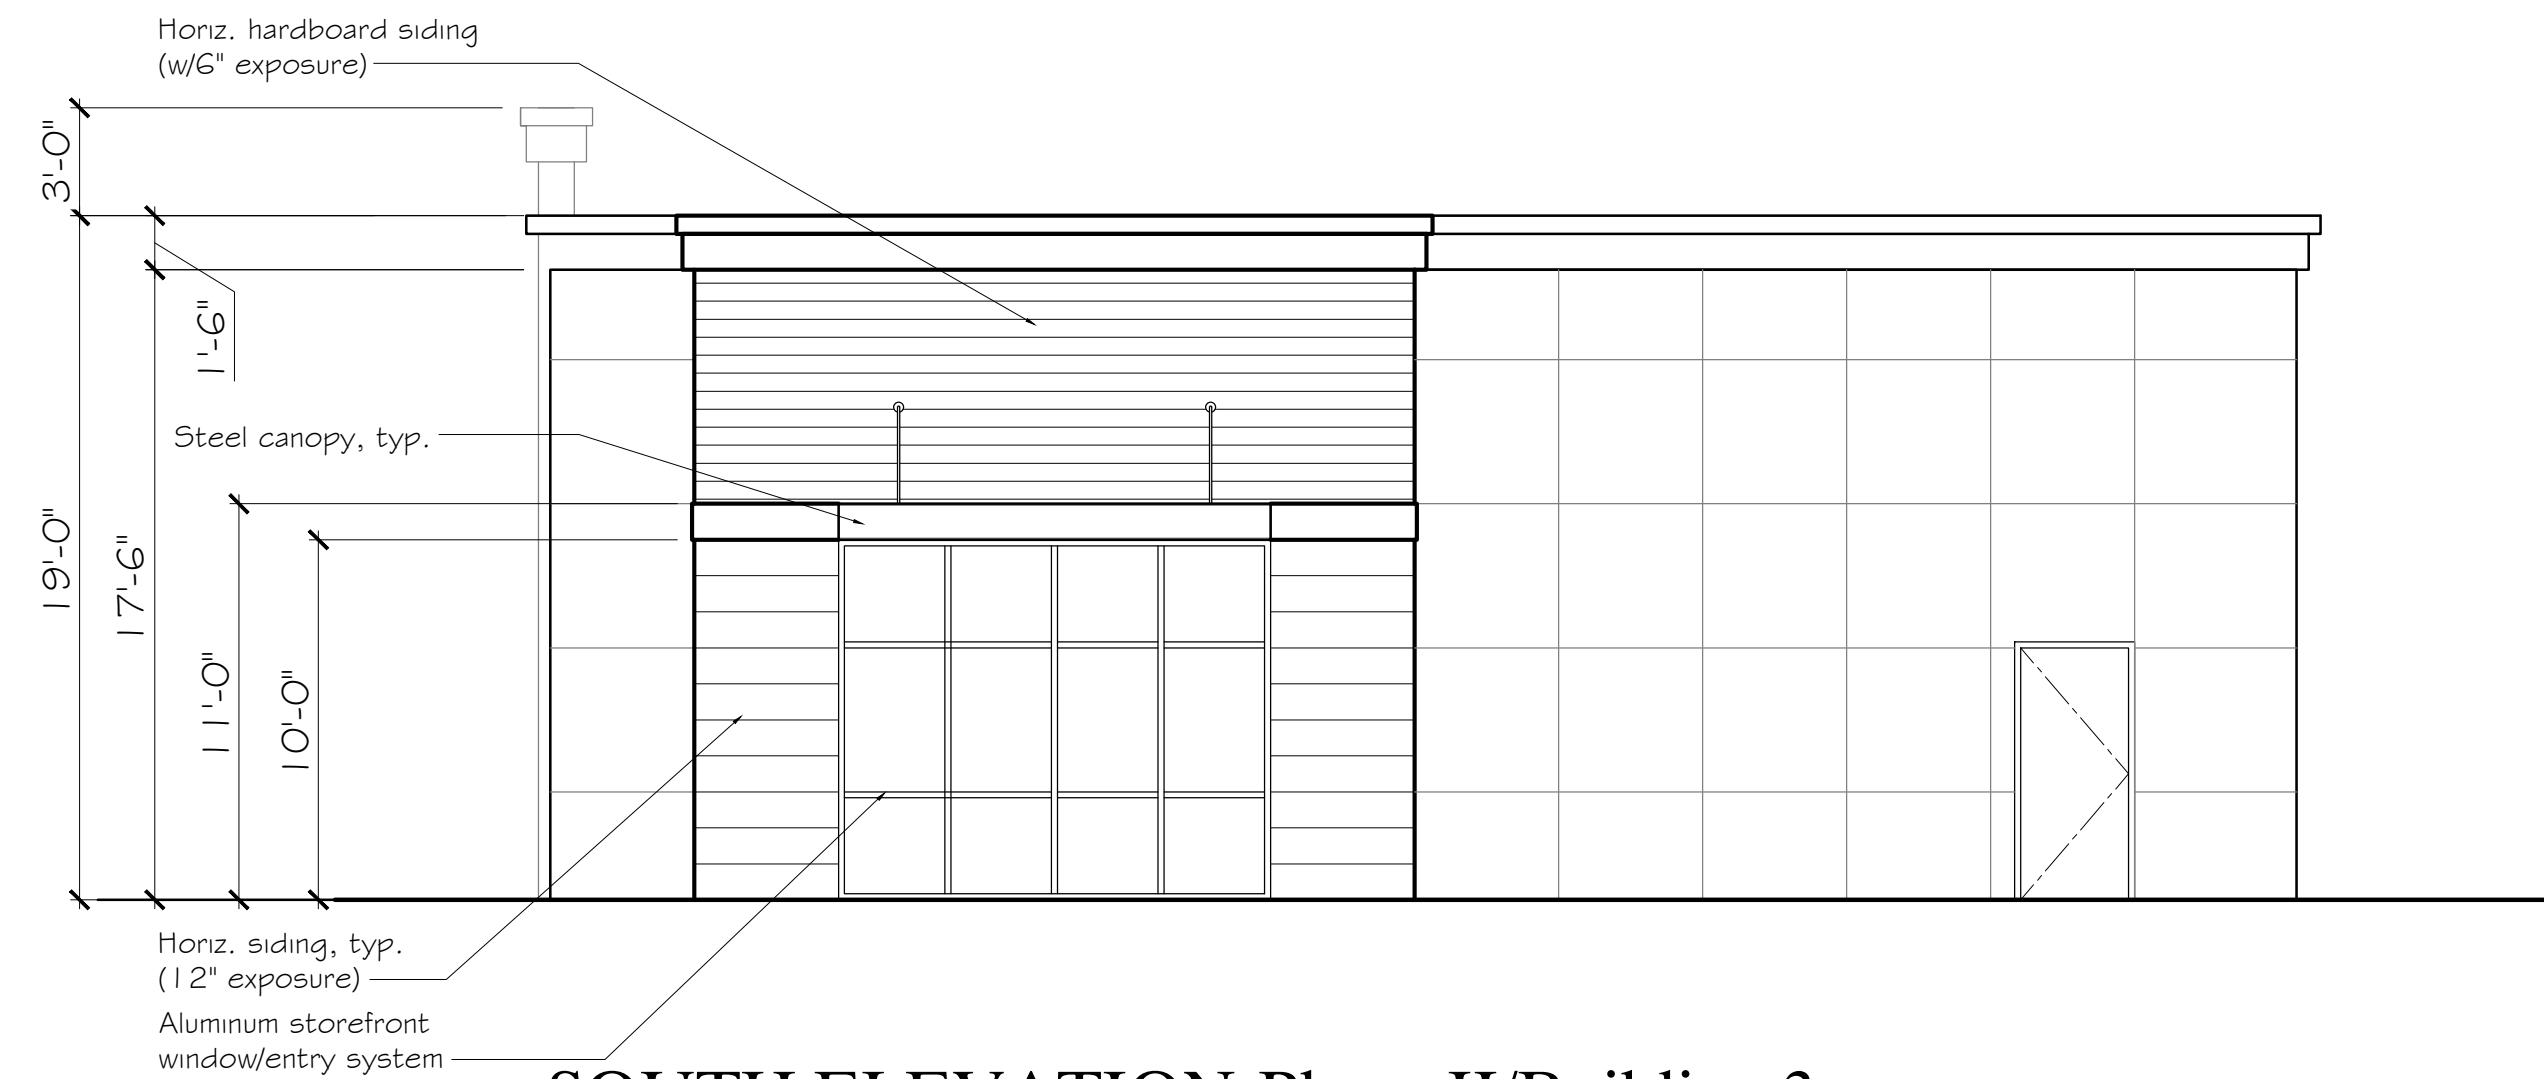

**SOUTH ELEVATION-Phase II/Building 3**  
SCALE: 3/16" 1'-0"

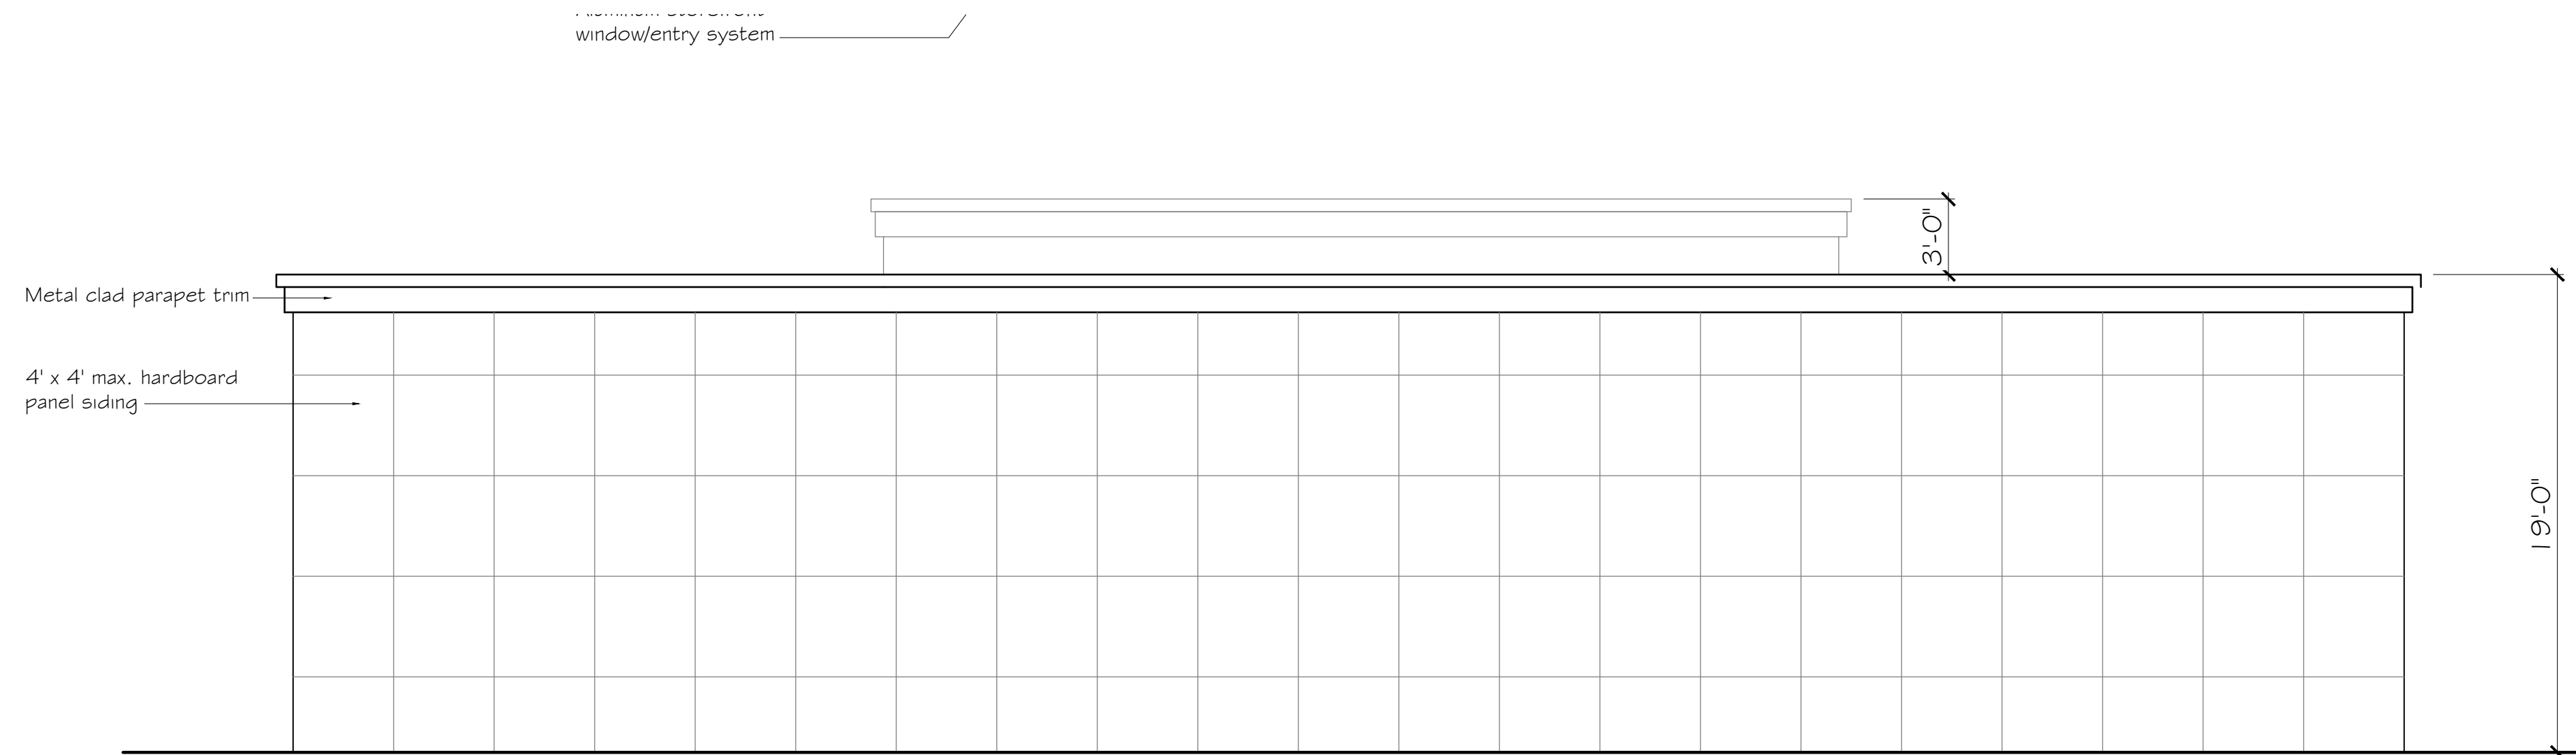

**EAST ELEVATION-Phase II/Building 3**  
SCALE: 3/16" 1'-0"

TO VERIFY SCALES BAR SHOULD MEASURE ONE INCH BY ONE SIXTEENTH INCH

**OREGON ARCHITECTURE**  
132 W. Main Street, Suite 101  
Medford, Oregon 97501  
PH. 541 772-4372 | OREGONARCHITECTURE.BIZ

**Proposed Commercial**

PROJECT LOCATION:  
15606 SE 135th Ave. at Hwy 212  
Clackamas, Oregon 97015  
PARCEL: 22E11D 00400

Approved for the Owner By: \_\_\_\_\_ Date: \_\_\_\_\_

REVISIONS	BY

PLOT DATE: 07-01-19 12/04/19  
ISSUE DATE:  
DRAWN BY:  
JOB NO.:  
SHEET

**DR5.3**  
PHASE II/BLDG 3  
EXTERIOR ELEVATIONS

THIS DOCUMENT, THE IDEAS AND THE DESIGNS INCORPORATED HEREIN IS AN INSTRUMENT OF PROFESSIONAL SERVICE AND PROPERTY OF OREGON ARCHITECTURE INC. AND IS NOT TO BE USED IN WHOLE OR IN PART, FOR ANY OTHER PROJECT, WITHOUT THE WRITTEN AUTHORIZATION OF OREGON ARCHITECTURE INC. COPYRIGHT 2018.

