



## **Memo**

Date: January 31, 2023  
To: Clackamas County Board of Commissioners  
From: Nancy Bush, County Operating Officer  
Subject: Replacement Courthouse Update/Circle of Honor Marker Placement

### **Purpose:**

Staff is seeking Board's approval of the proposed location for the Circle of Honor Monument.

### **Background:**

Work on the replacement courthouse began in the fall of 2022. Over time fencing surrounding the perimeter of the property was placed, access road completed, demolition of minor buildings, and work to level the soil has started.

As part of the project, relocation of the Circle of Honor marker, located in the Red Soils Campus Plaza, must occur. The monument is currently located on the West side of the plaza, in-between the Public Services Building (PSB) and the Development Services Building (DSB) and must be removed for the walkway between the three buildings.

The proposed relocation site is on the East side of the plaza, directly to the right from the walkway exiting/entering the PSB. The Dahl Memorial will remain on the left side of the walkway.

### **Attachments:**

Attachment: Red Soils Monument Site Plan




CLACKAMAS COUNTY  
FACILITIES MANAGEMENT

1710 RED SOILS CT #200  
OREGON CITY, OR 97045  
TELEPHONE: (503) 557- 6414

# RED SOILS CAMPUS PLAZA MONUMENT LOCATIONS

|             |             |
|-------------|-------------|
| DATE:       | 12-JAN-2022 |
| REVISIONS:  |             |
| SCALE:      | AS NOTED    |
| DRAWN BY:   | P. KOLB     |
| CHECKED BY: |             |

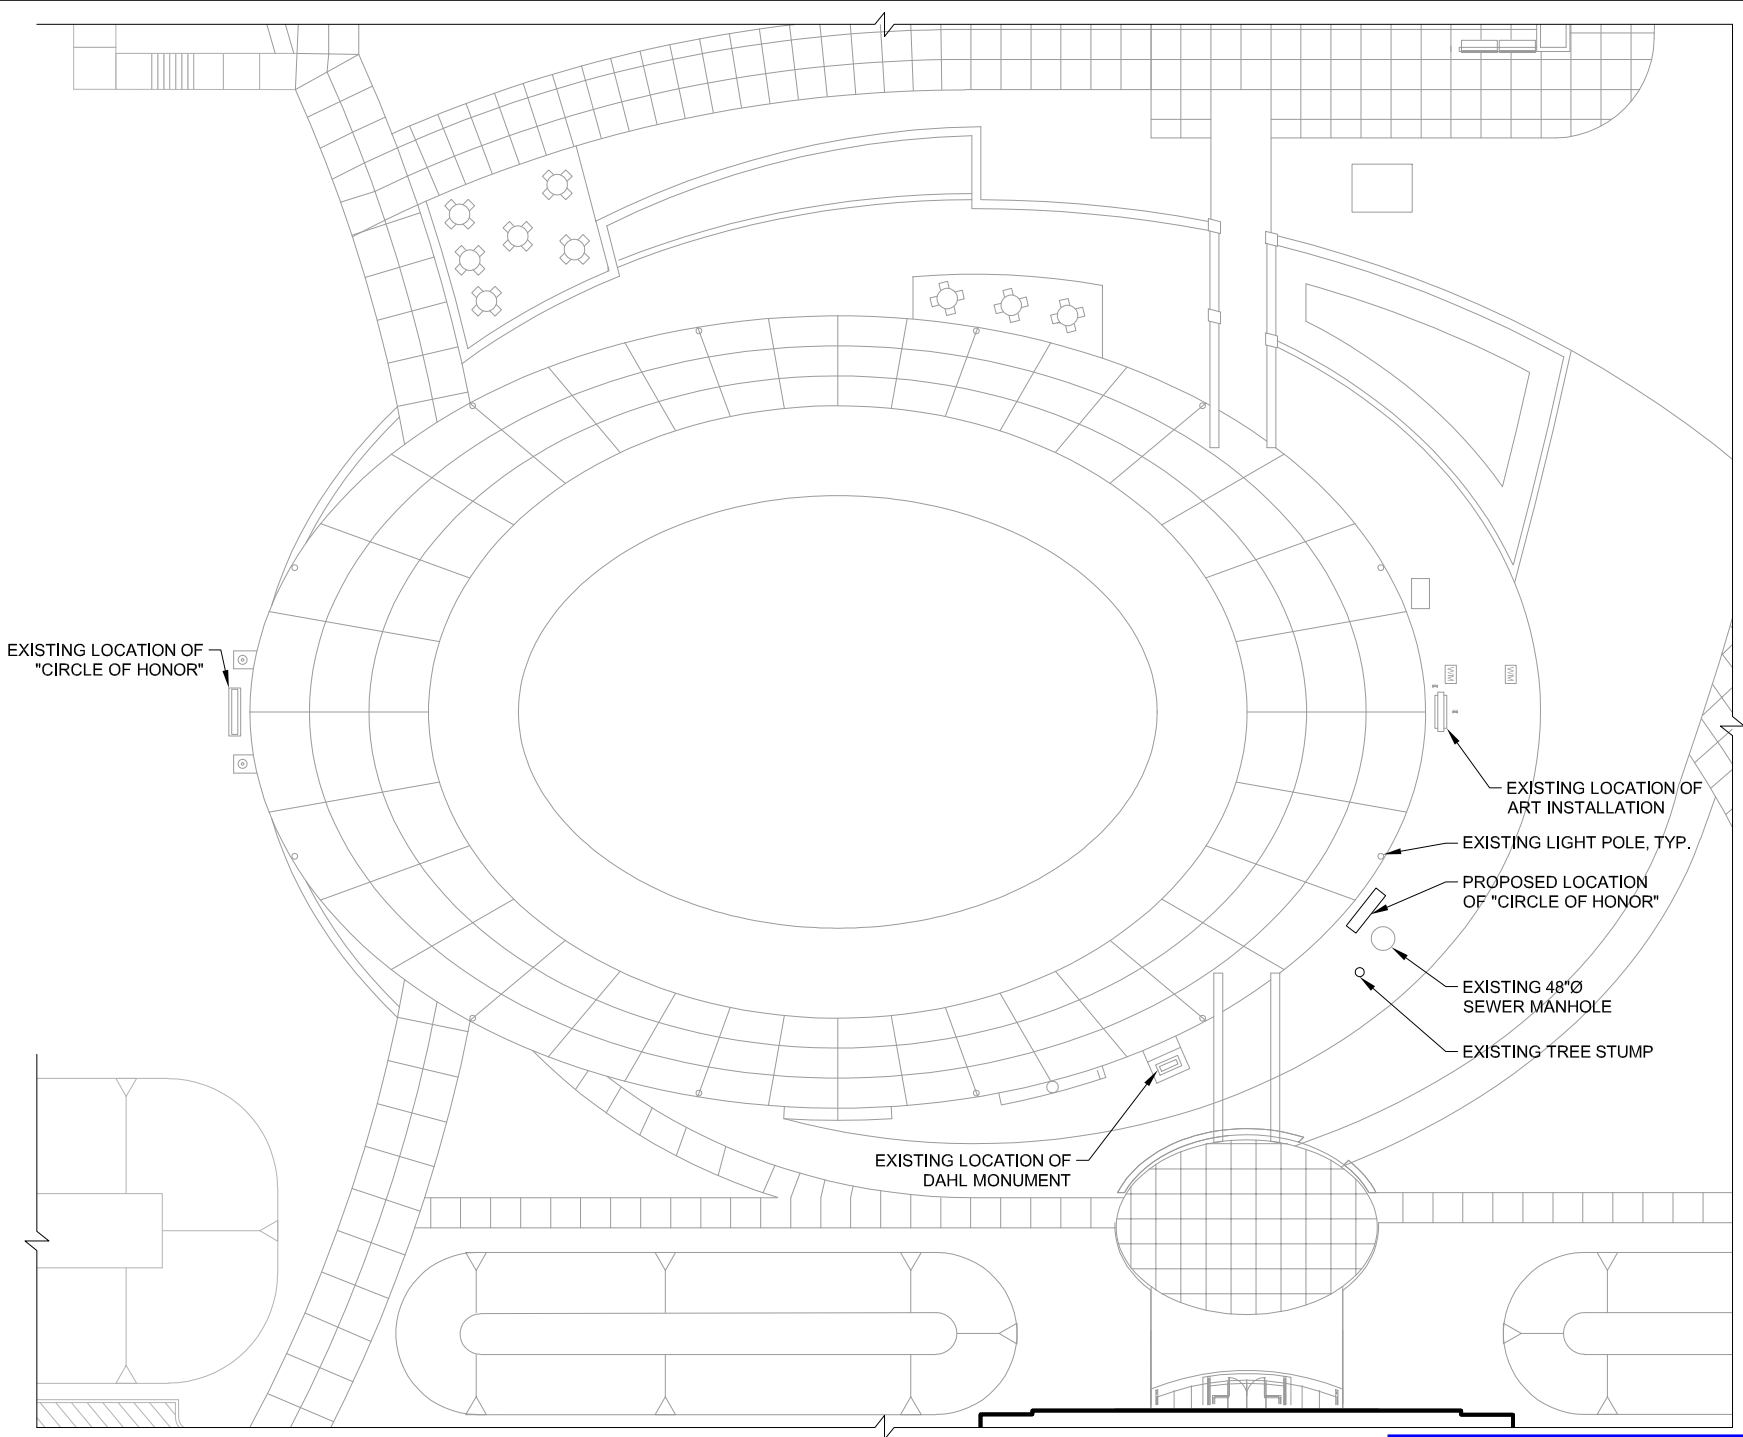

SITE PLAN

SCALE 1/32" = 1'-0"

**Exhibit**

1 of 1