



INVITATION TO BID #2018-06
Canby 2 Paving Project
ADDENDUM NUMBER 5
March 12, 2018

On January 30, 2018, Clackamas County ("County") published Invitation to Bid #2018-06 ("BID") and amended with Addendum #1 on February 14, 2018, and Addendum #2 on February 15, 2018, and Addendum #3 on March 6, 2018, and Addendum #4 on March 8, 2018. The County has found that it is in its interest to amend the BID through the issuance of this Addendum #5. Except as expressly amended below, all other terms and conditions of the original BID and subsequent Addenda shall remain unchanged.

- 1. Remove and replace the WORK SITE #3: Sconce Road drawing set Drawing Sheets No. 1-20 with WORK SITE #3: Sconce Road drawing set Drawing Sheets No. 1-20 Addendum #5 hereby attached and incorporated by reference.**

Note the replacement of the COMPOST FILTER BERM-TYPE 9 with an Aggregate Base Filter Berm. The Aggregate Filter Berm is to be built with a continuous linear triangle of loose aggregate base material. The triangle of aggregate will be built 1-foot high and with side slopes of 1 vertical to 1 horizontal (1:1 slope). The Aggregate Base Filter Berm will have a total base width of 2-feet by 1-foot high of loose aggregate base material that will be incorporated into the shoulder after the road has been paved.

- 2. Remove and replace from the SPECIAL PROVISIONS FOR CANBY 2 PAVING PACKAGE Spring 2018 SECTION 00280- EROSION AND SEDIMENT CONTROL with SECTION 00280 Addendum #5, hereby attached and incorporated by reference.**
- 3. Remove and replace the Canby 2 Paving Package Bid Schedule with Canby 2 Paving Package Bid Schedule Addendum #5, hereby attached and incorporated by reference.**

Attachments:

- WORK SITE #3: Sconce Road drawing set Drawing Sheets No. 1-20 Addendum #5
- SECTION 00280 Addendum #5
- Canby 2 Paving Package Bid Schedule Addendum #5


End of Addendum #5

K:\ICNTY RD BY NAME\SCONCE_RD_51012\2017 PAVING\MB REV 1 PAVING PLAN SHEETS.DWG 5/23/2017 8:07 AM

CLACKAMAS COUNTY
DEPARTMENT OF TRANSPORTATION AND DEVELOPMENT

PLANS FOR PROPOSED PROJECT
PAVING, GRINDING AND GRADING


SCONCE ROAD PAVING PROJECT
(BCM TO ECM)
CANBY 2 PAVING PACKAGE
2017 PAVEMENT PRESERVATION

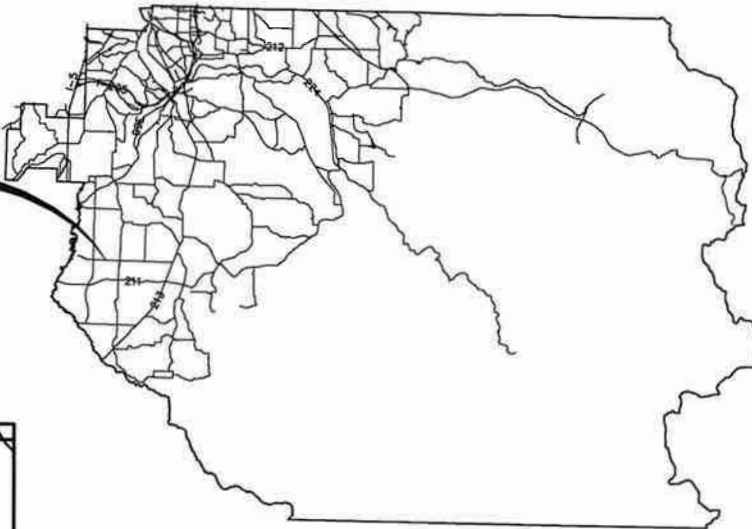

INDEX OF SHEETS	
1	COVER SHEET
2	DETAILS
3	STRIPING DETAILS
4-20	PLAN SHEETS

GENERAL NOTES:

1. COORDINATE VALUE, MANHOLES AND UTILITY VAULT/BOX ADJUSTMENTS WITH UTILITIES.
2. PAVE DRIVEWAY TRANSITIONS. DEPTH, WIDTH AND LENGTH (2'-25') WILL VARY. LIMITS TO BE DETERMINED BY ENGINEER AFTER WEARING COURSE APPLIED.
3. PROPERTY RIGHT-OF-WAY LINES ARE APPROXIMATE.
4. CONTRACTOR TO RESTORE SHOULDER 2'-4' WIDTH, SEE DETAIL.
5. ASPHALT APPROACHES ARE VISUAL FOR ESTIMATING PURPOSES ONLY. ASPHALT APPROACHES SHALL BE BUILT PER THE INSPECTORS FIELD LAYOUT. INSPECTOR WILL LAYOUT ASPHALT APPROACHES AFTER MAINLINE PAVING HAS BEEN COMPLETED.

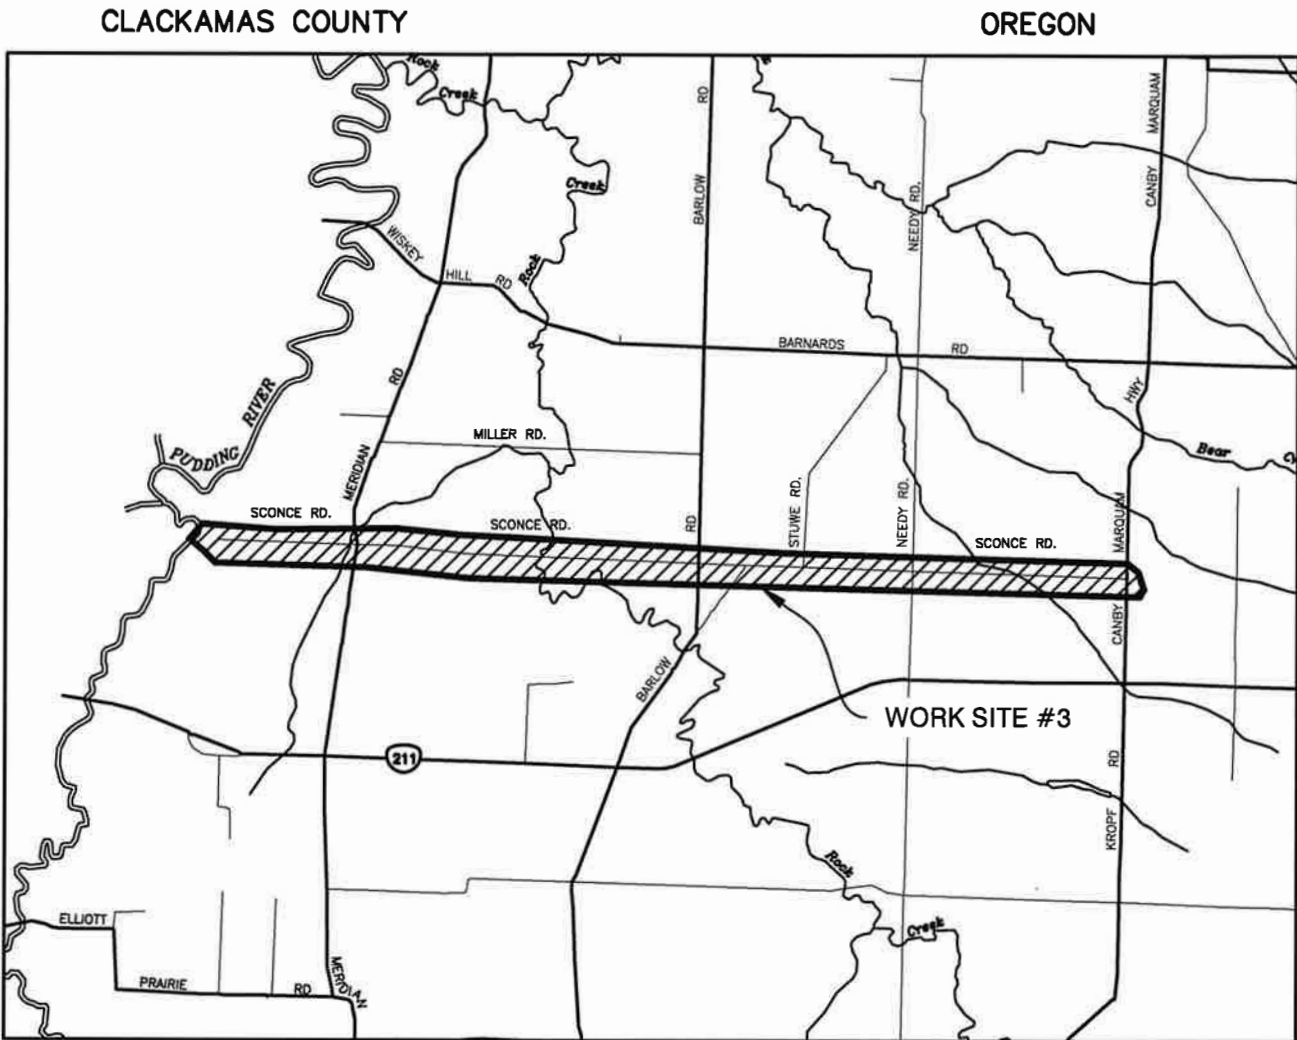

VICINITY MAP
NOT TO SCALE



T. 5S, R. 1W SEC. 1-2
T. 5S, R. 1E SEC. 3-10

ROAD #51012


ATTENTION !
OREGON LAW REQUIRES YOU TO FOLLOW RULES ADOPTED BY THE OREGON UTILITY NOTIFICATION CENTER. THOSE RULES ARE SET FORTH IN OAR 952-001-0010 THROUGH OAR 952-001-0100. YOU MAY OBTAIN COPIES OF THE RULES FROM THE CENTER OR ANSWERS TO QUESTIONS ABOUT THE RULES BY CALLING (503) 232-1987.

WORK SITE #3



COVER SHEET	SCONCE ROAD PAVING PROJECT	DATE: 09/23/2016	PROJECT NO.: RM 2016-711
CLACKAMAS COUNTY	DEPT. OF TRANSPORTATION AND DEVELOPMENT	150 BEAVERCREEK ROAD	OREGON CITY, OR 97045
M. BARBARA	CARTMILL	DIRECTOR	
DESIGNED BY:	VH	DRAFTED BY:	RM/PS
CHECKED BY:	GW/DT	NO. DATE:	1 3/9/18
REVISIONS	REPLACE CMPST. BERM W/ AGG. BERM		
Sheet No.	1		

K:\ICNTY RD BY NAME\SCONCE_RD_51012\2017 PAVING\MB REV 1 PAVING PLAN SHEETS.DWG 5/23/2017 8:07 AM

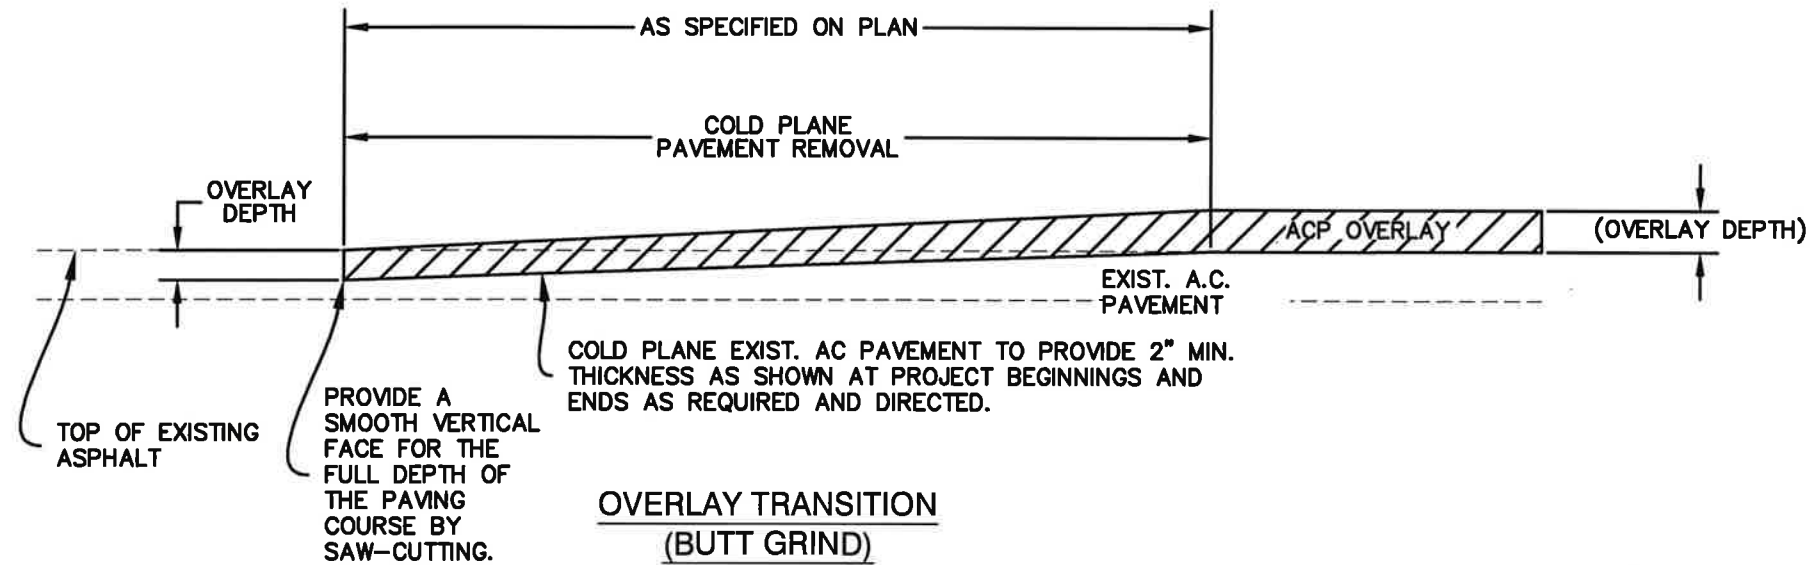





ODOT STANDARD DRAWINGS

RD 100 RD 1005
RD 101 RD 1010
RD 610 RD 1033
RD 701

TM 500 TM 800 TM 841
TM 503 TM 810 TM 850
TM 517 TM 821
TM 560

CLACKAMAS COUNTY ROADWAY STANDARD DRAWINGS

D 500

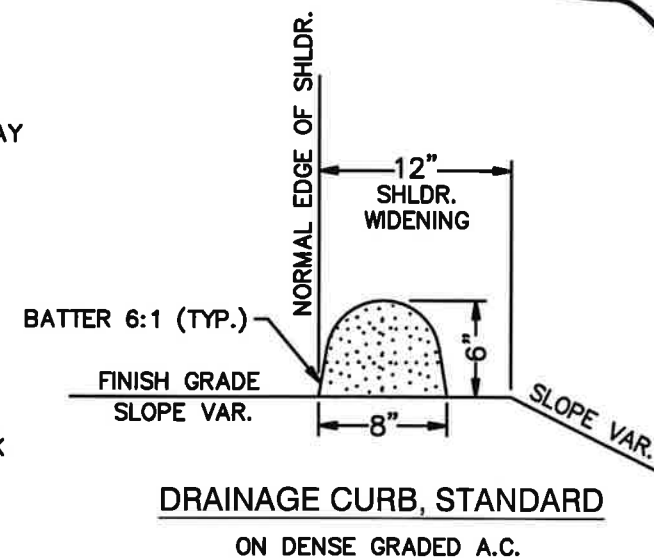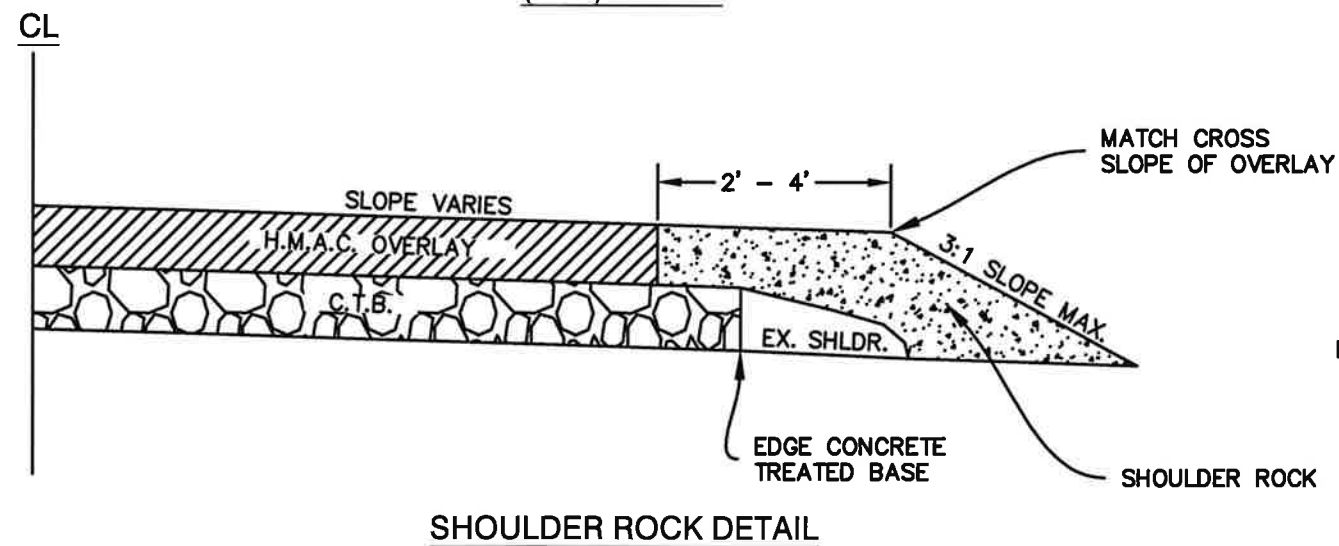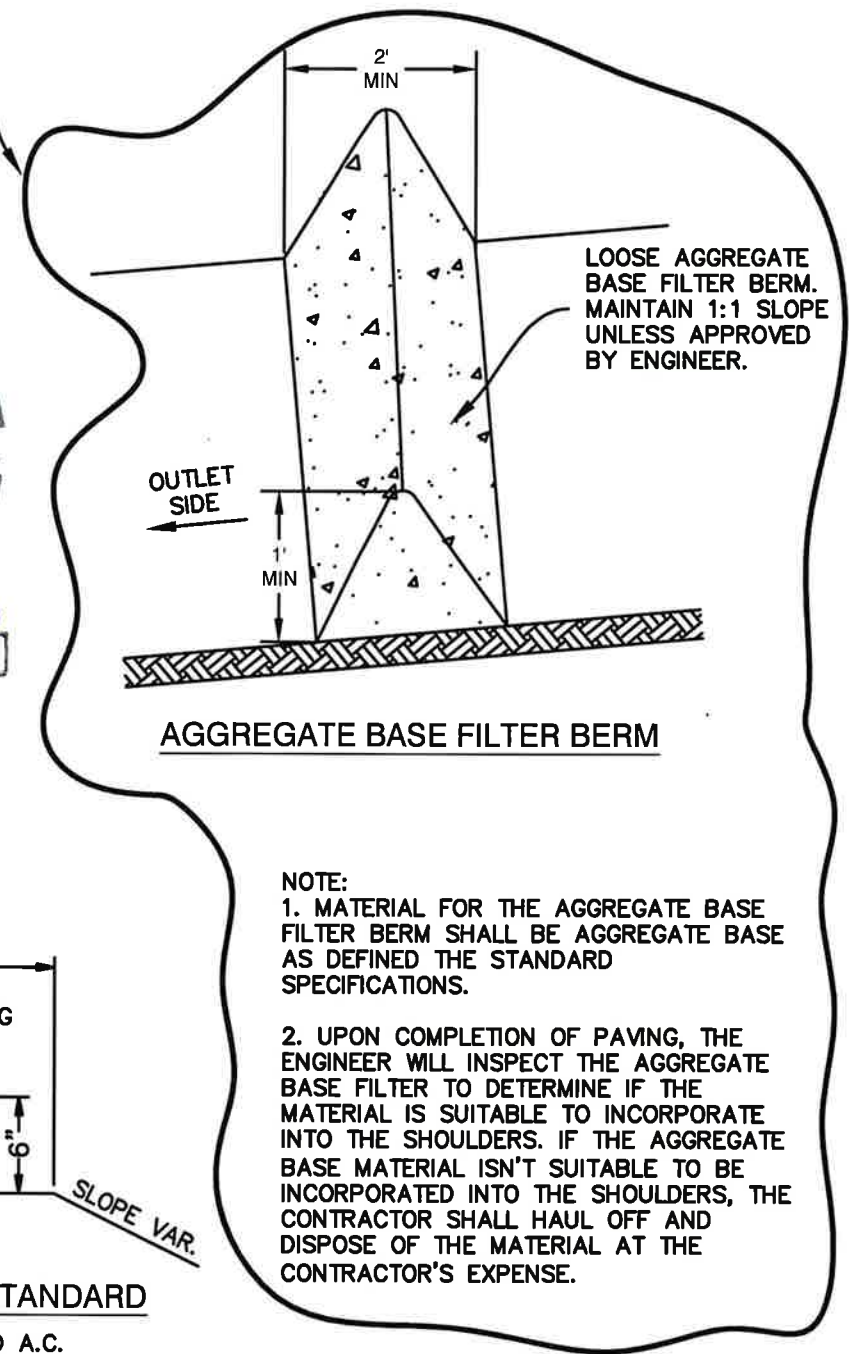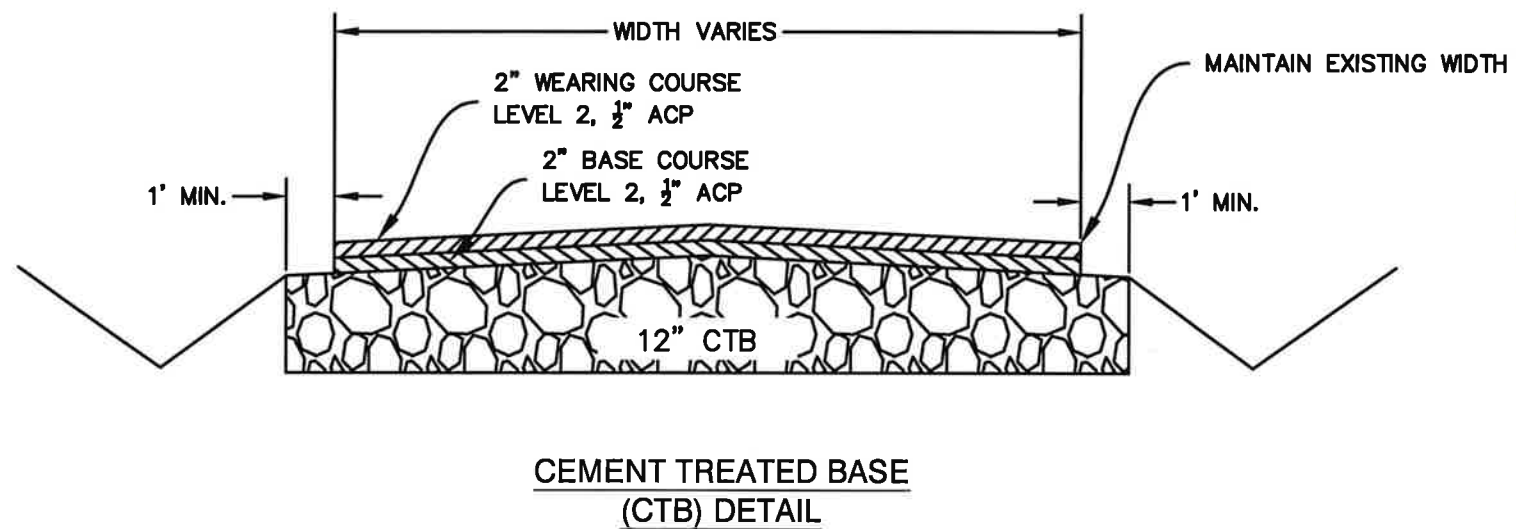


NOTE:
1. MATERIAL FOR THE AGGREGATE BASE FILTER BERM SHALL BE AGGREGATE BASE AS DEFINED THE STANDARD SPECIFICATIONS.

2. UPON COMPLETION OF PAVING, THE ENGINEER WILL INSPECT THE AGGREGATE BASE FILTER TO DETERMINE IF THE MATERIAL IS SUITABLE TO INCORPORATE INTO THE SHOULDERS. IF THE AGGREGATE BASE MATERIAL ISN'T SUITABLE TO BE INCORPORATED INTO THE SHOULDERS, THE CONTRACTOR SHALL HAUL OFF AND DISPOSE OF THE MATERIAL AT THE CONTRACTOR'S EXPENSE.


DETAILS		SCONCE ROAD PAVING PROJECT		PROJECT NO.: RM 2018-711
CLACKAMAS COUNTY DEPT. OF TRANSPORTATION AND DEVELOPMENT 150 BEAVERCREEK ROAD OREGON CITY, OR 97045		DIRECTOR M. BARBARA CARTMILL		DATE: 09/23/16
DESIGNED BY: VH	DRAFTED BY: RM/PS	CHECKED BY: GW/DT	REVISIONS	
NO.	DATE:	REPLACE CMPST. BERM W/ AGG. BERM		
1	3/9/18			
Sheet No.			2	

K:\ICNTY RD BY NAME\SCONCE_RD_51012\2017 PAVING\MB REV 1 PAVING PLAN SHEETS.DWG 5/23/2017 8:07 AM

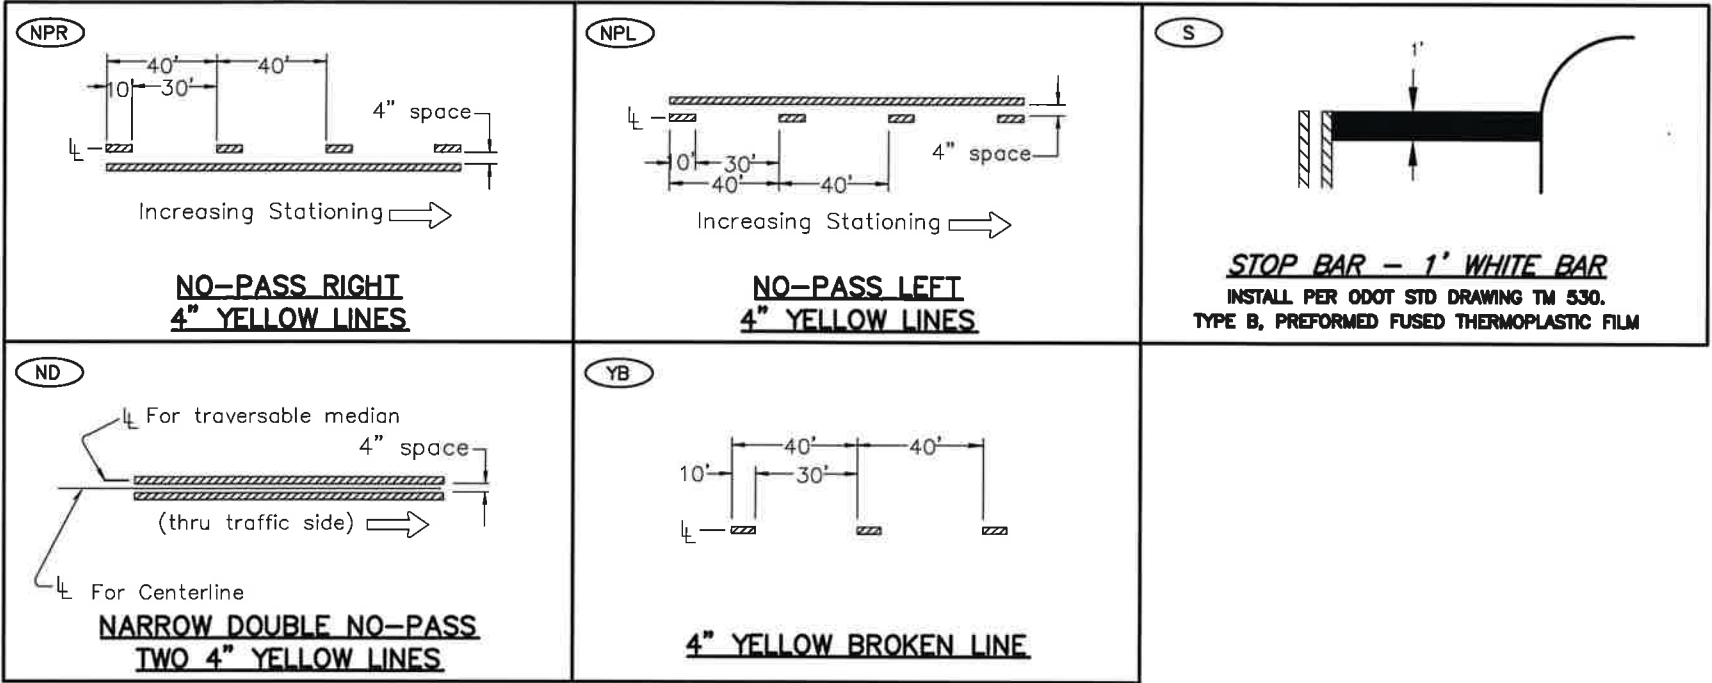



STRIPING DETAILS		SCONCE ROAD PAVING PROJECT		DATE: 09/23/16	PROJECT NO.: RM 2016-711
CLACKAMAS COUNTY		DEPT. OF TRANSPORTATION AND DEVELOPMENT 150 BEAVERCREEK ROAD OREGON CITY, OR 97045		DIRECTOR	
DESIGNED BY: VH		DRAFTED BY: RM/PS		CHECKED BY: GW/DT	
NO. DATE:		REPLACE CMPST. BERM W/ AGG. BERM			
1 3/9/18					
REVISIONS					
Sheet No.		3			

K:\COUNTY RD BY NAME\SCONCE_RD_51012\2017 PAVING\MB REV 1 PAVING PLAN SHEETS.DWG 5/23/2017 8:07 AM

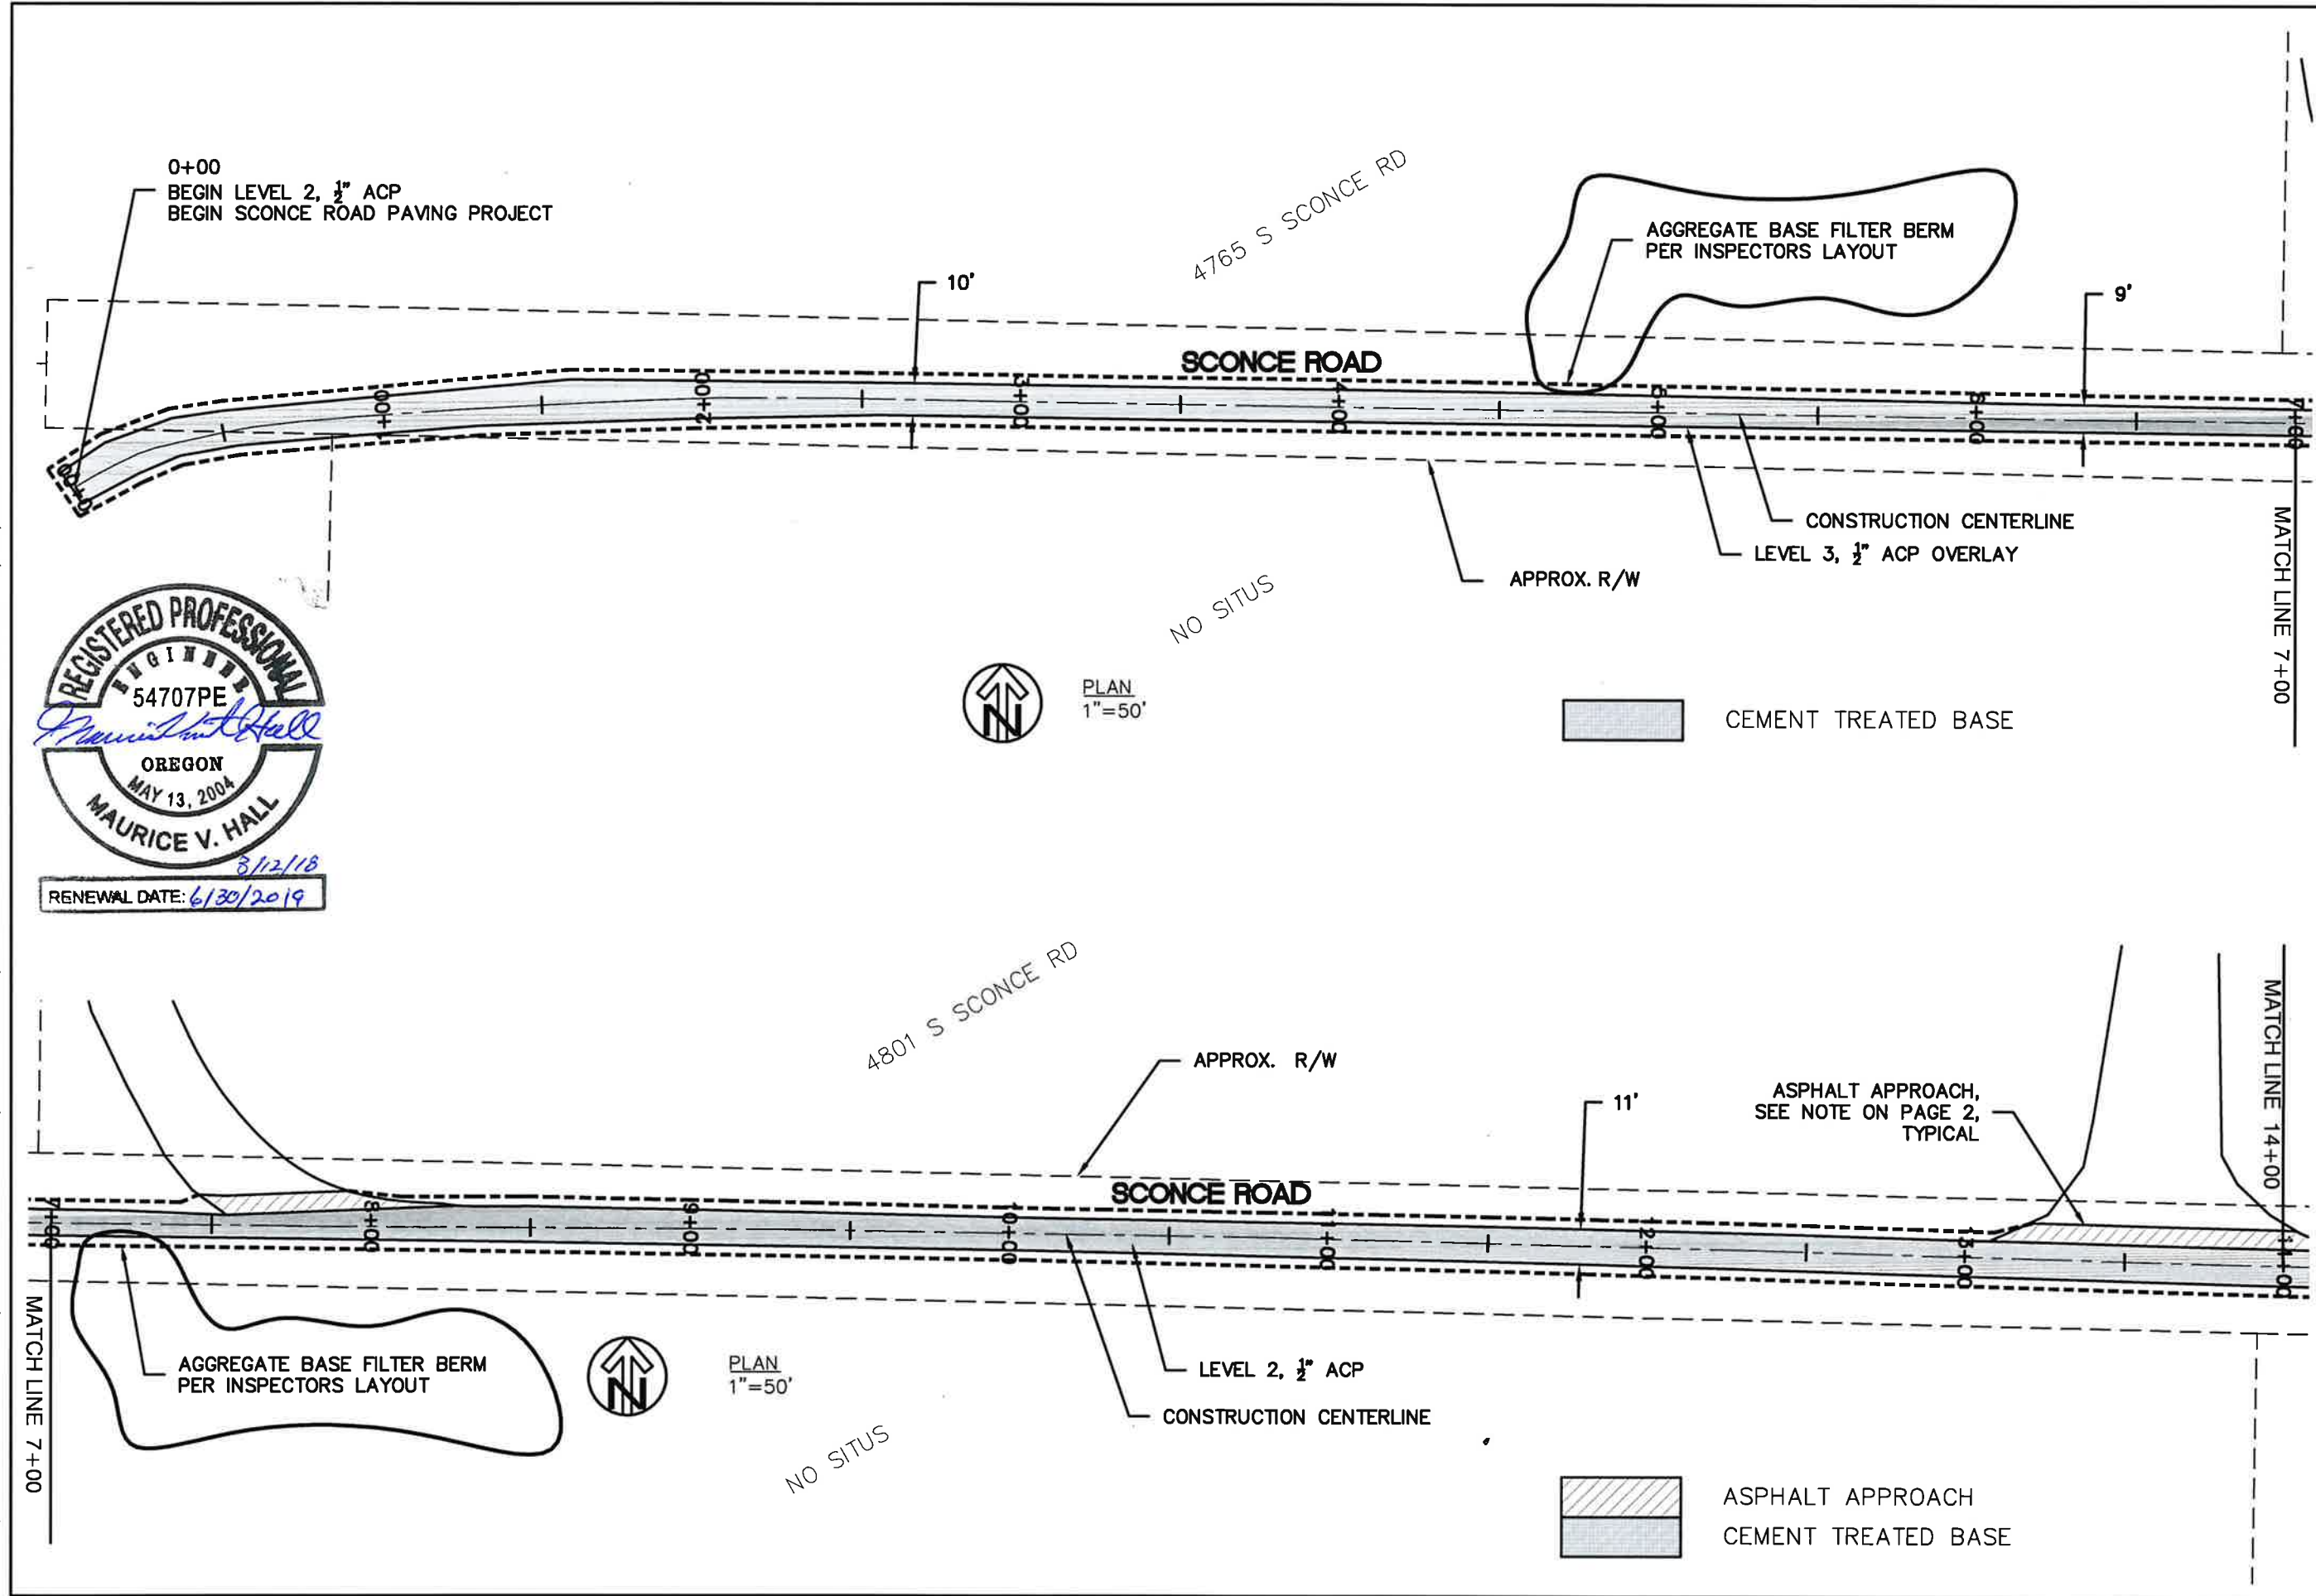


PLAN		SCONCE ROAD PAVING PROJECT		DATE: 09/23/2016	PROJECT NO.: RM 2016-711
CLACKAMAS COUNTY		DEPT. OF TRANSPORTATION AND DEVELOPMENT		DIRECTOR	
150 BEAVERCREEK ROAD		OREGON CITY, OR 97045		M. BARBARA CARTMILL	
DESIGNED BY: VH		DRAFTED BY: RM/VH		CHECKED BY: GW/DT	
NO. DATE:		1 3/9/18		REPLACE CMPST. BERM W/ AGG. BERM	
Sheet No.		4			

K:\CJNTY RD BY NAME\SCONCE_RD_51012\2017 PAVING\MB REV 1 PAVING PLAN SHEETS.DWG 5/23/2017 8:07 AM

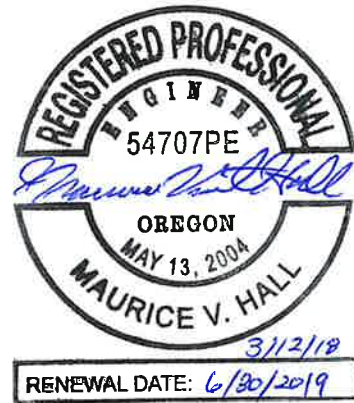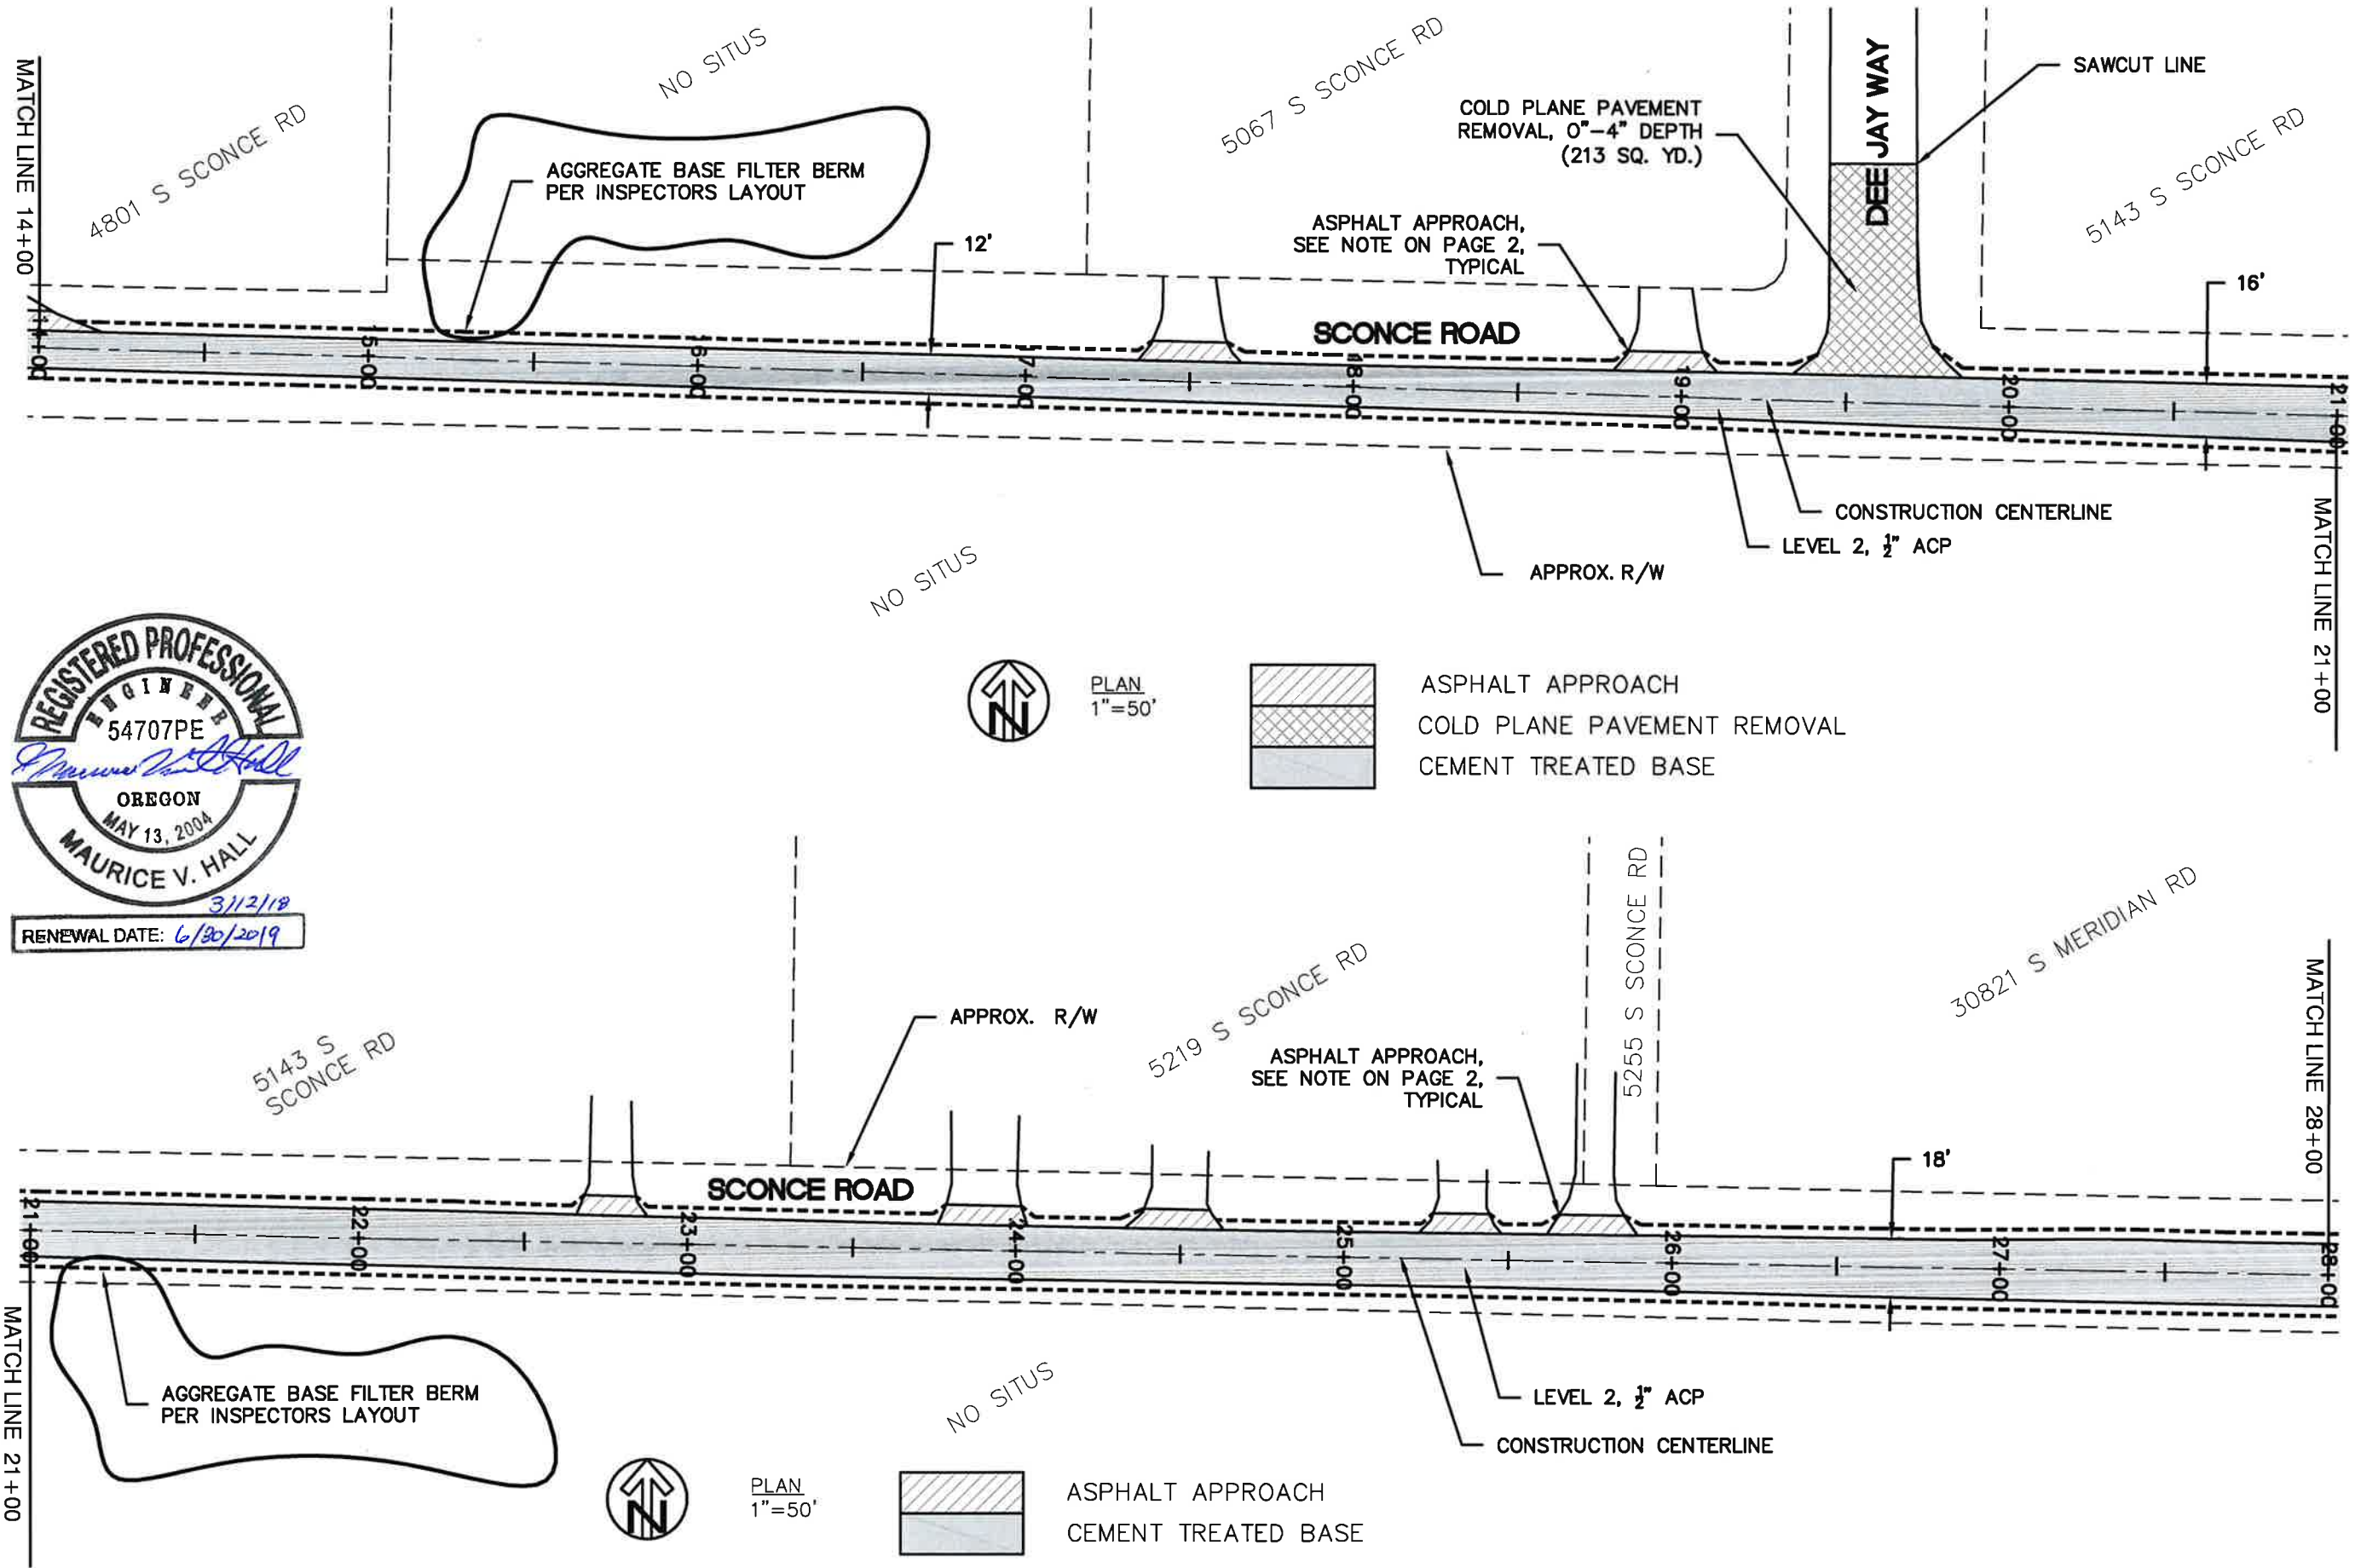


PLAN		SCONCE ROAD PAVING PROJECT		DATE: 09/23/2016	PROJECT NO.: RM 2016-711
CLACKAMAS COUNTY		DEPT. OF TRANSPORTATION AND DEVELOPMENT 150 BEAVERCREEK ROAD OREGON CITY, OR 97045		DIRECTOR	
DESIGNED BY: VH		DRAFTED BY: RM/VH		CHECKED BY: GW/DT	
NO DATE: 1		3/9/18		REPLACE CMPST. BERM W/ AGG. BERM	
Sheet No.		5			


K:\COUNTY RD BY NAME\SCONCE_RD_51012\2017 PAVING\MB REV 1 PAVING PLAN SHEETS.DWG 5/23/2017 8:07 AM

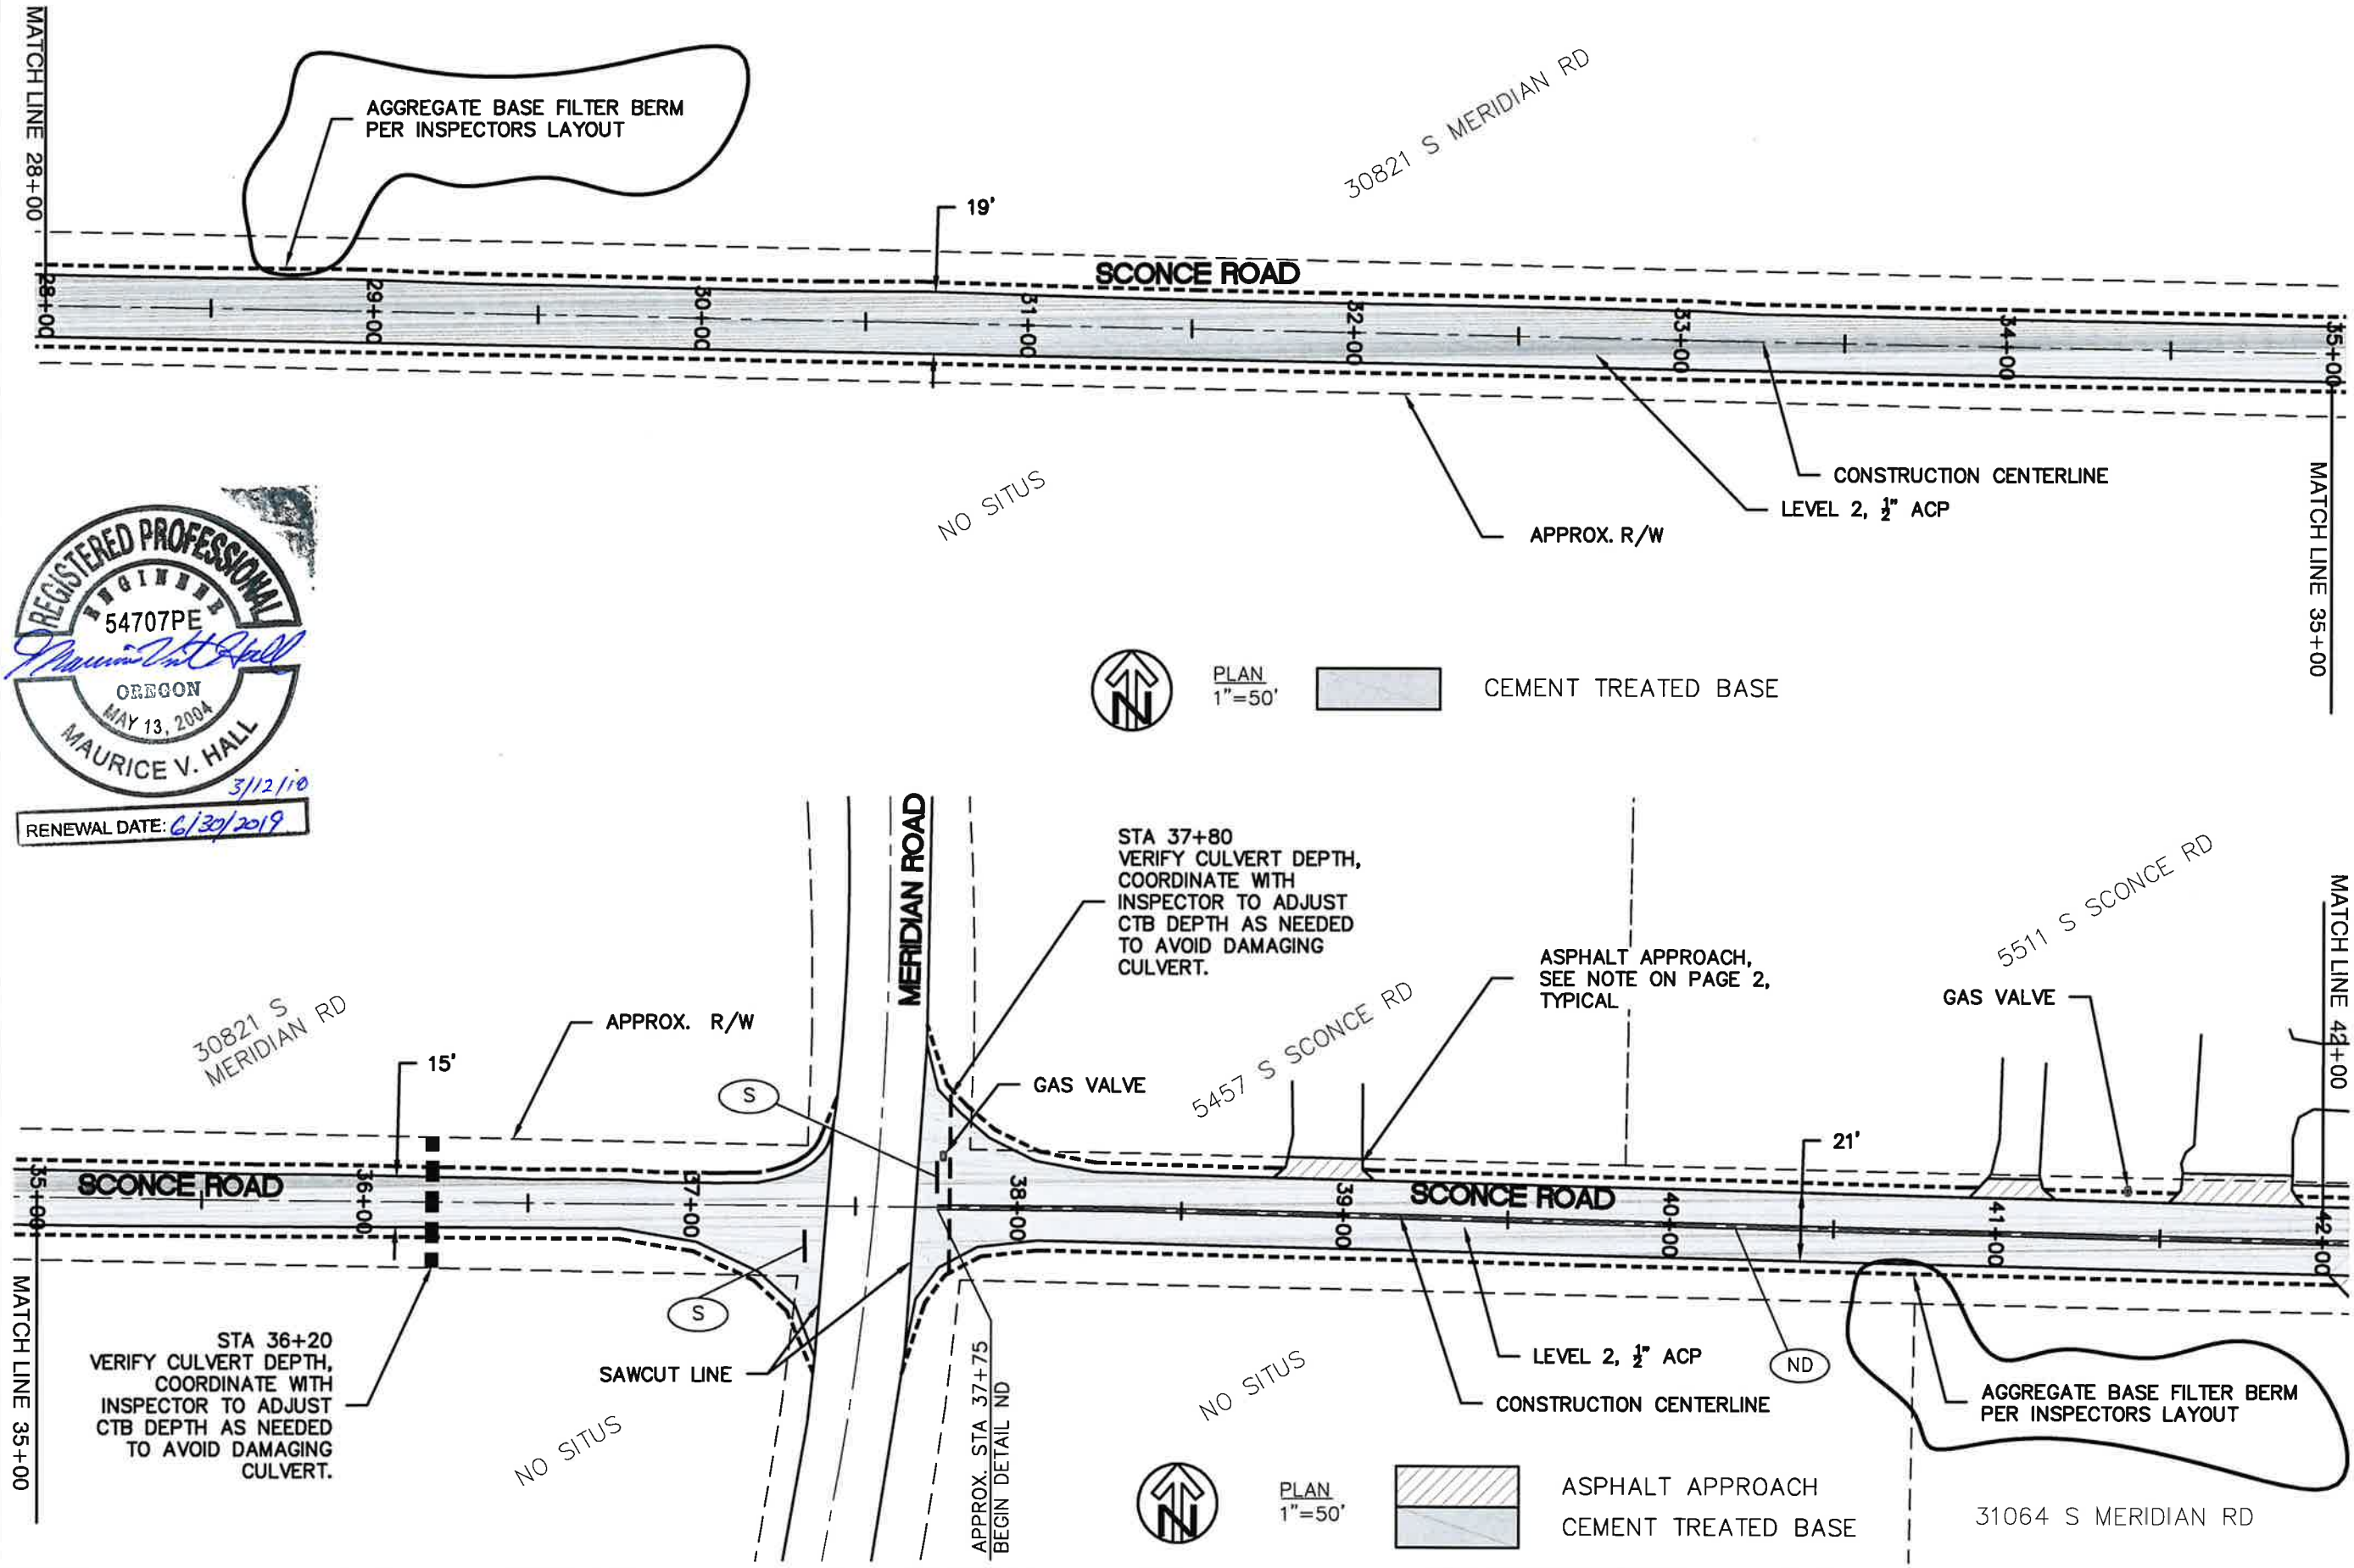

REGISTERED PROFESSIONAL ENGINEER
54707PE
Maurice V. Hall
OREGON
MAY 13, 2004
MAURICE V. HALL
3/12/10
RENEWAL DATE: 6/30/2019


REVISIONS		DESIGNED BY: VH	<div><div>CLACKAMAS COUNTY</div><div>DEPT. OF TRANSPORTATION AND DEVELOPMENT 150 BEAVERCREEK ROAD OREGON CITY, OR 97045</div></div> <div>M. BARBARA CARTMILL</div> <div>DIRECTOR</div>	PLAN	
NO. DATE:		DRAFTED BY: RM/PS		SCONCE ROAD	
1 3/9/18	REPLACE CMPST. BERM W/ AGG. BERM	CHECKED BY: GW/DT		PAVING	
				PROJECT	
				DATE: 09/28/2016	
			PROJECT NO.: RM 2016-711		

K:\CITY RD BY NAME\SCONCE_RD_51012\2017 PAVING\MB REV 1 PAVING PLAN SHEETS.DWG 5/23/2017 8:07 AM

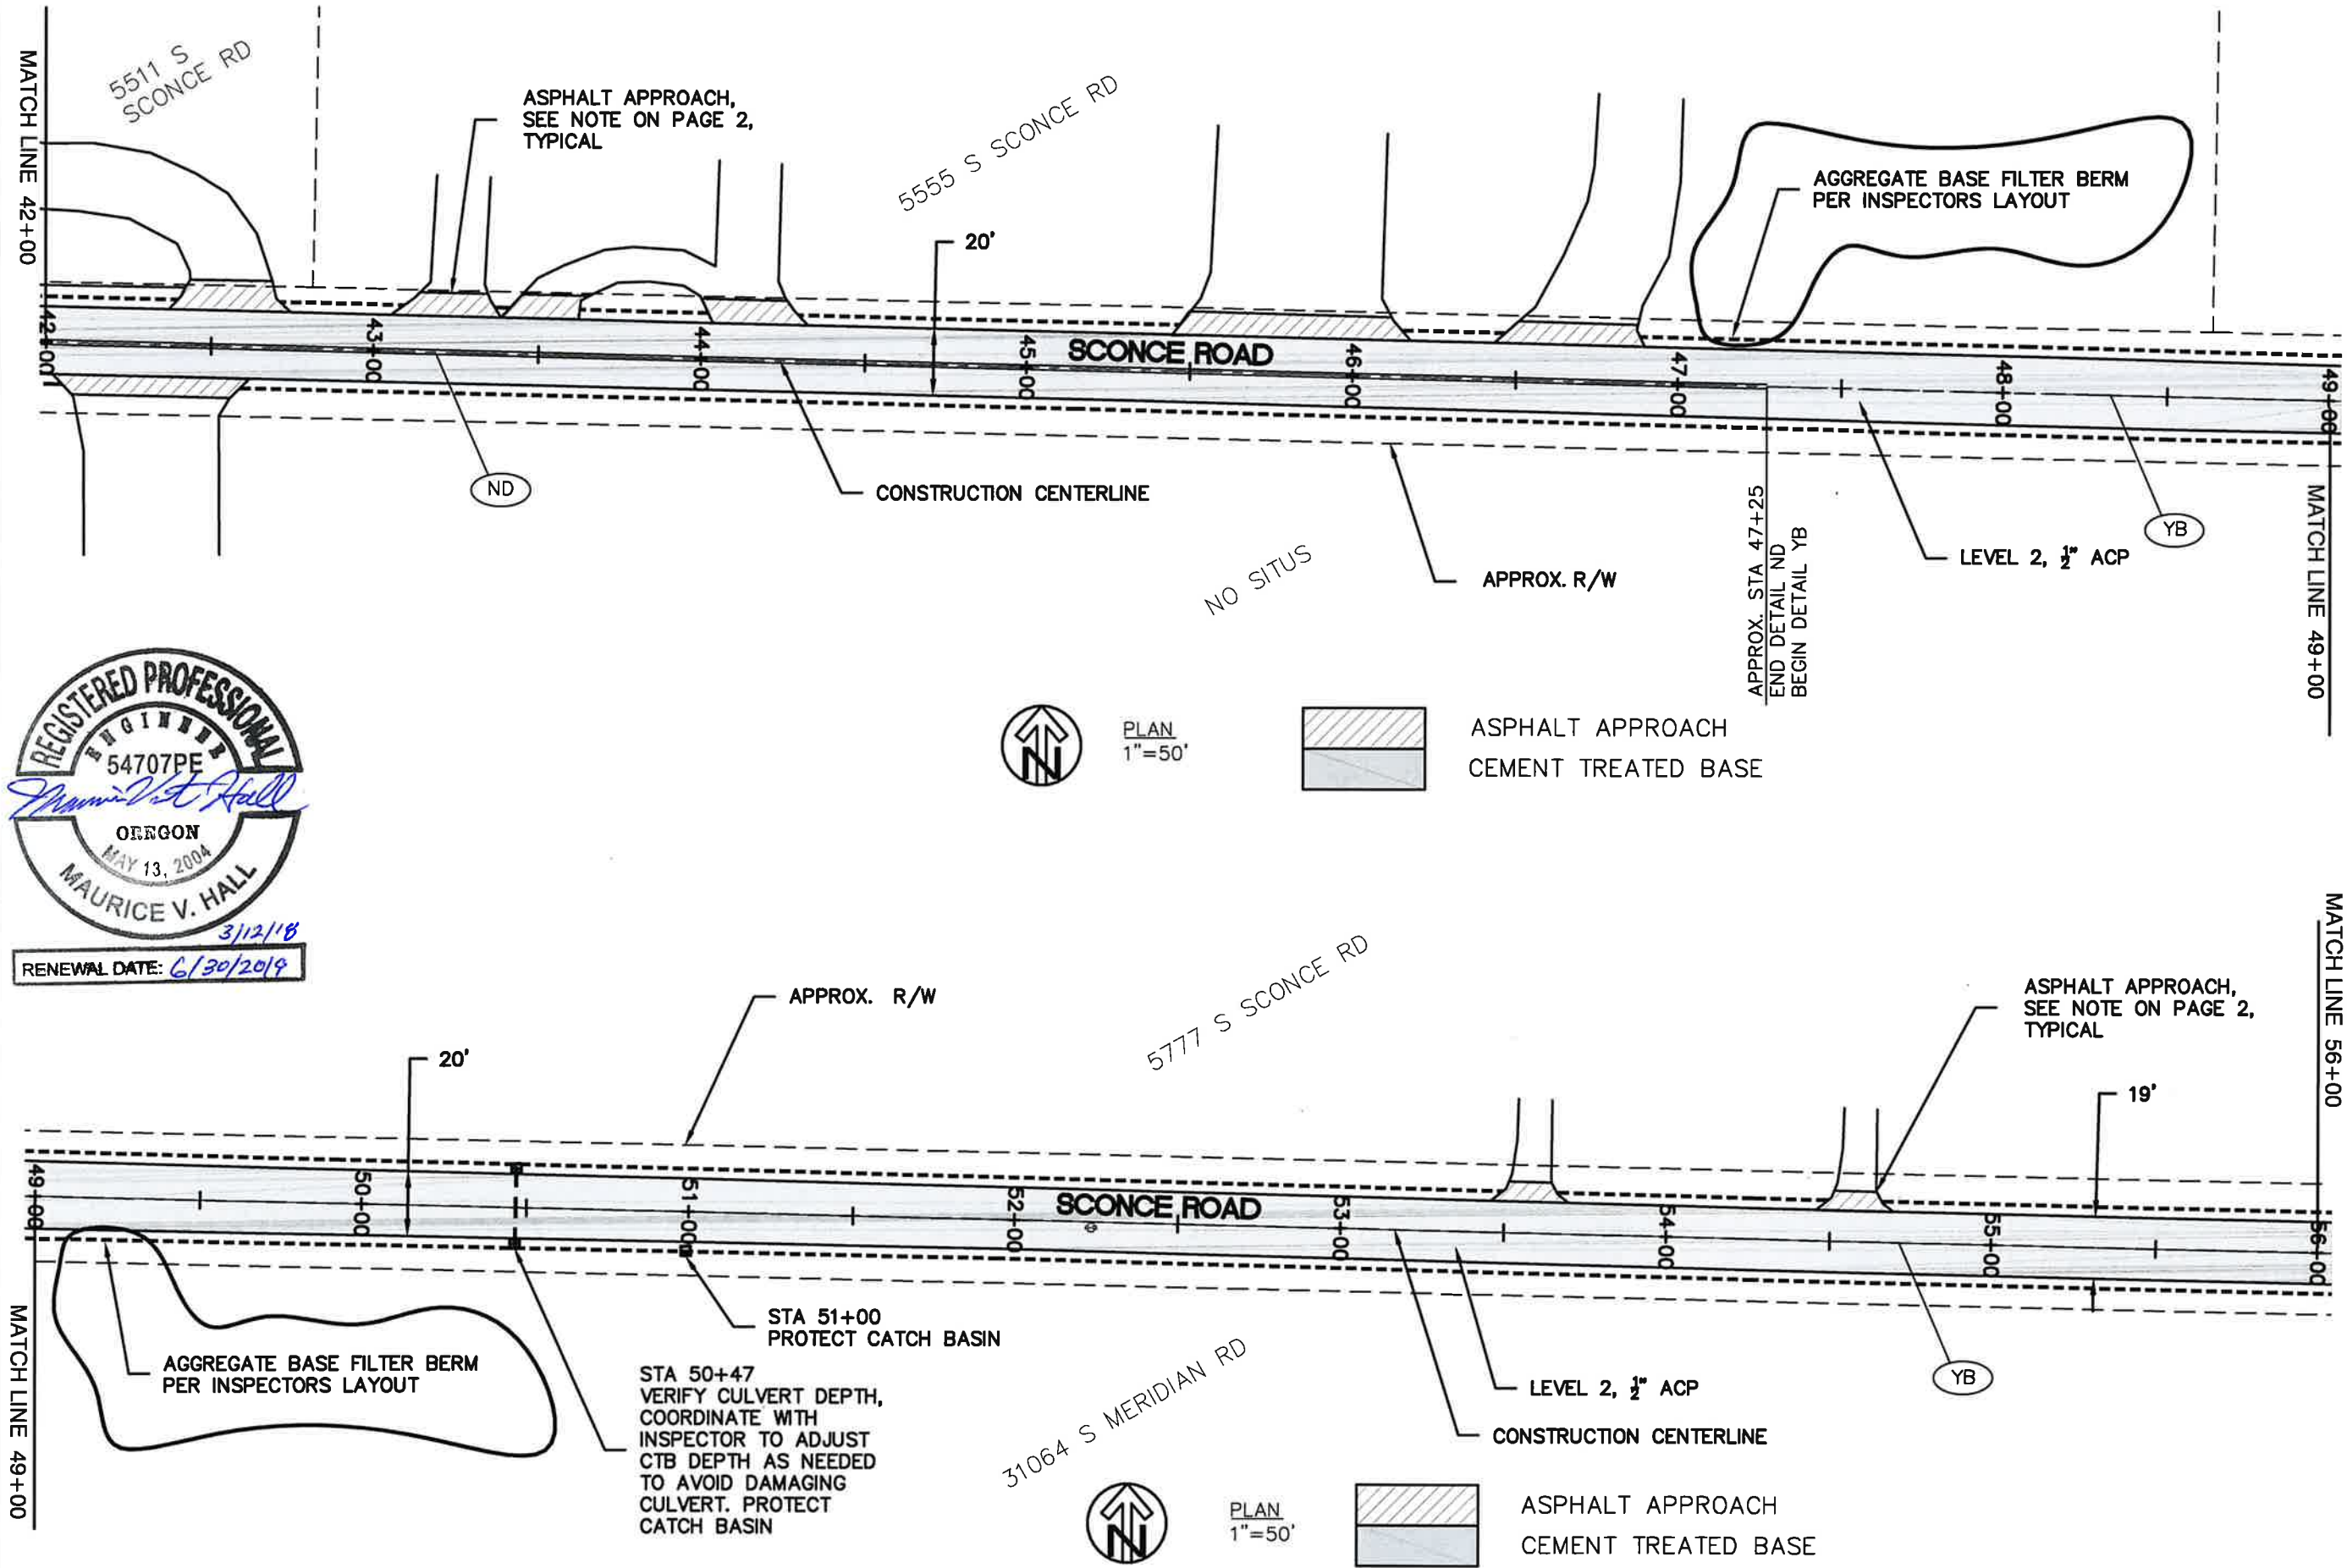


PLAN		SCONCE ROAD PAVING PROJECT		DATE: 09/28/2016	PROJECT NO.: RM 2016-711
CLACKAMAS COUNTY		DEPT. OF TRANSPORTATION AND DEVELOPMENT		DIRECTOR	
150 BEAVERCREEK ROAD		OREGON CITY, OR 97045		M. BARBARA CARTMILL	
DESIGNED BY: VH		DRAFTED BY: RM/PS		CHECKED BY: GW/DT	
NO DATE:		1 3/9/18		REPLACE CMPST. BERM W/ AGG. BERM	
Sheet No.		7			

K:\JCNTY RD BY NAME\SCONCE_RD_51012\2017 PAVING\MB REV 1 PAVING PLAN SHEETS.DWG 5/23/2017 8:07 AM

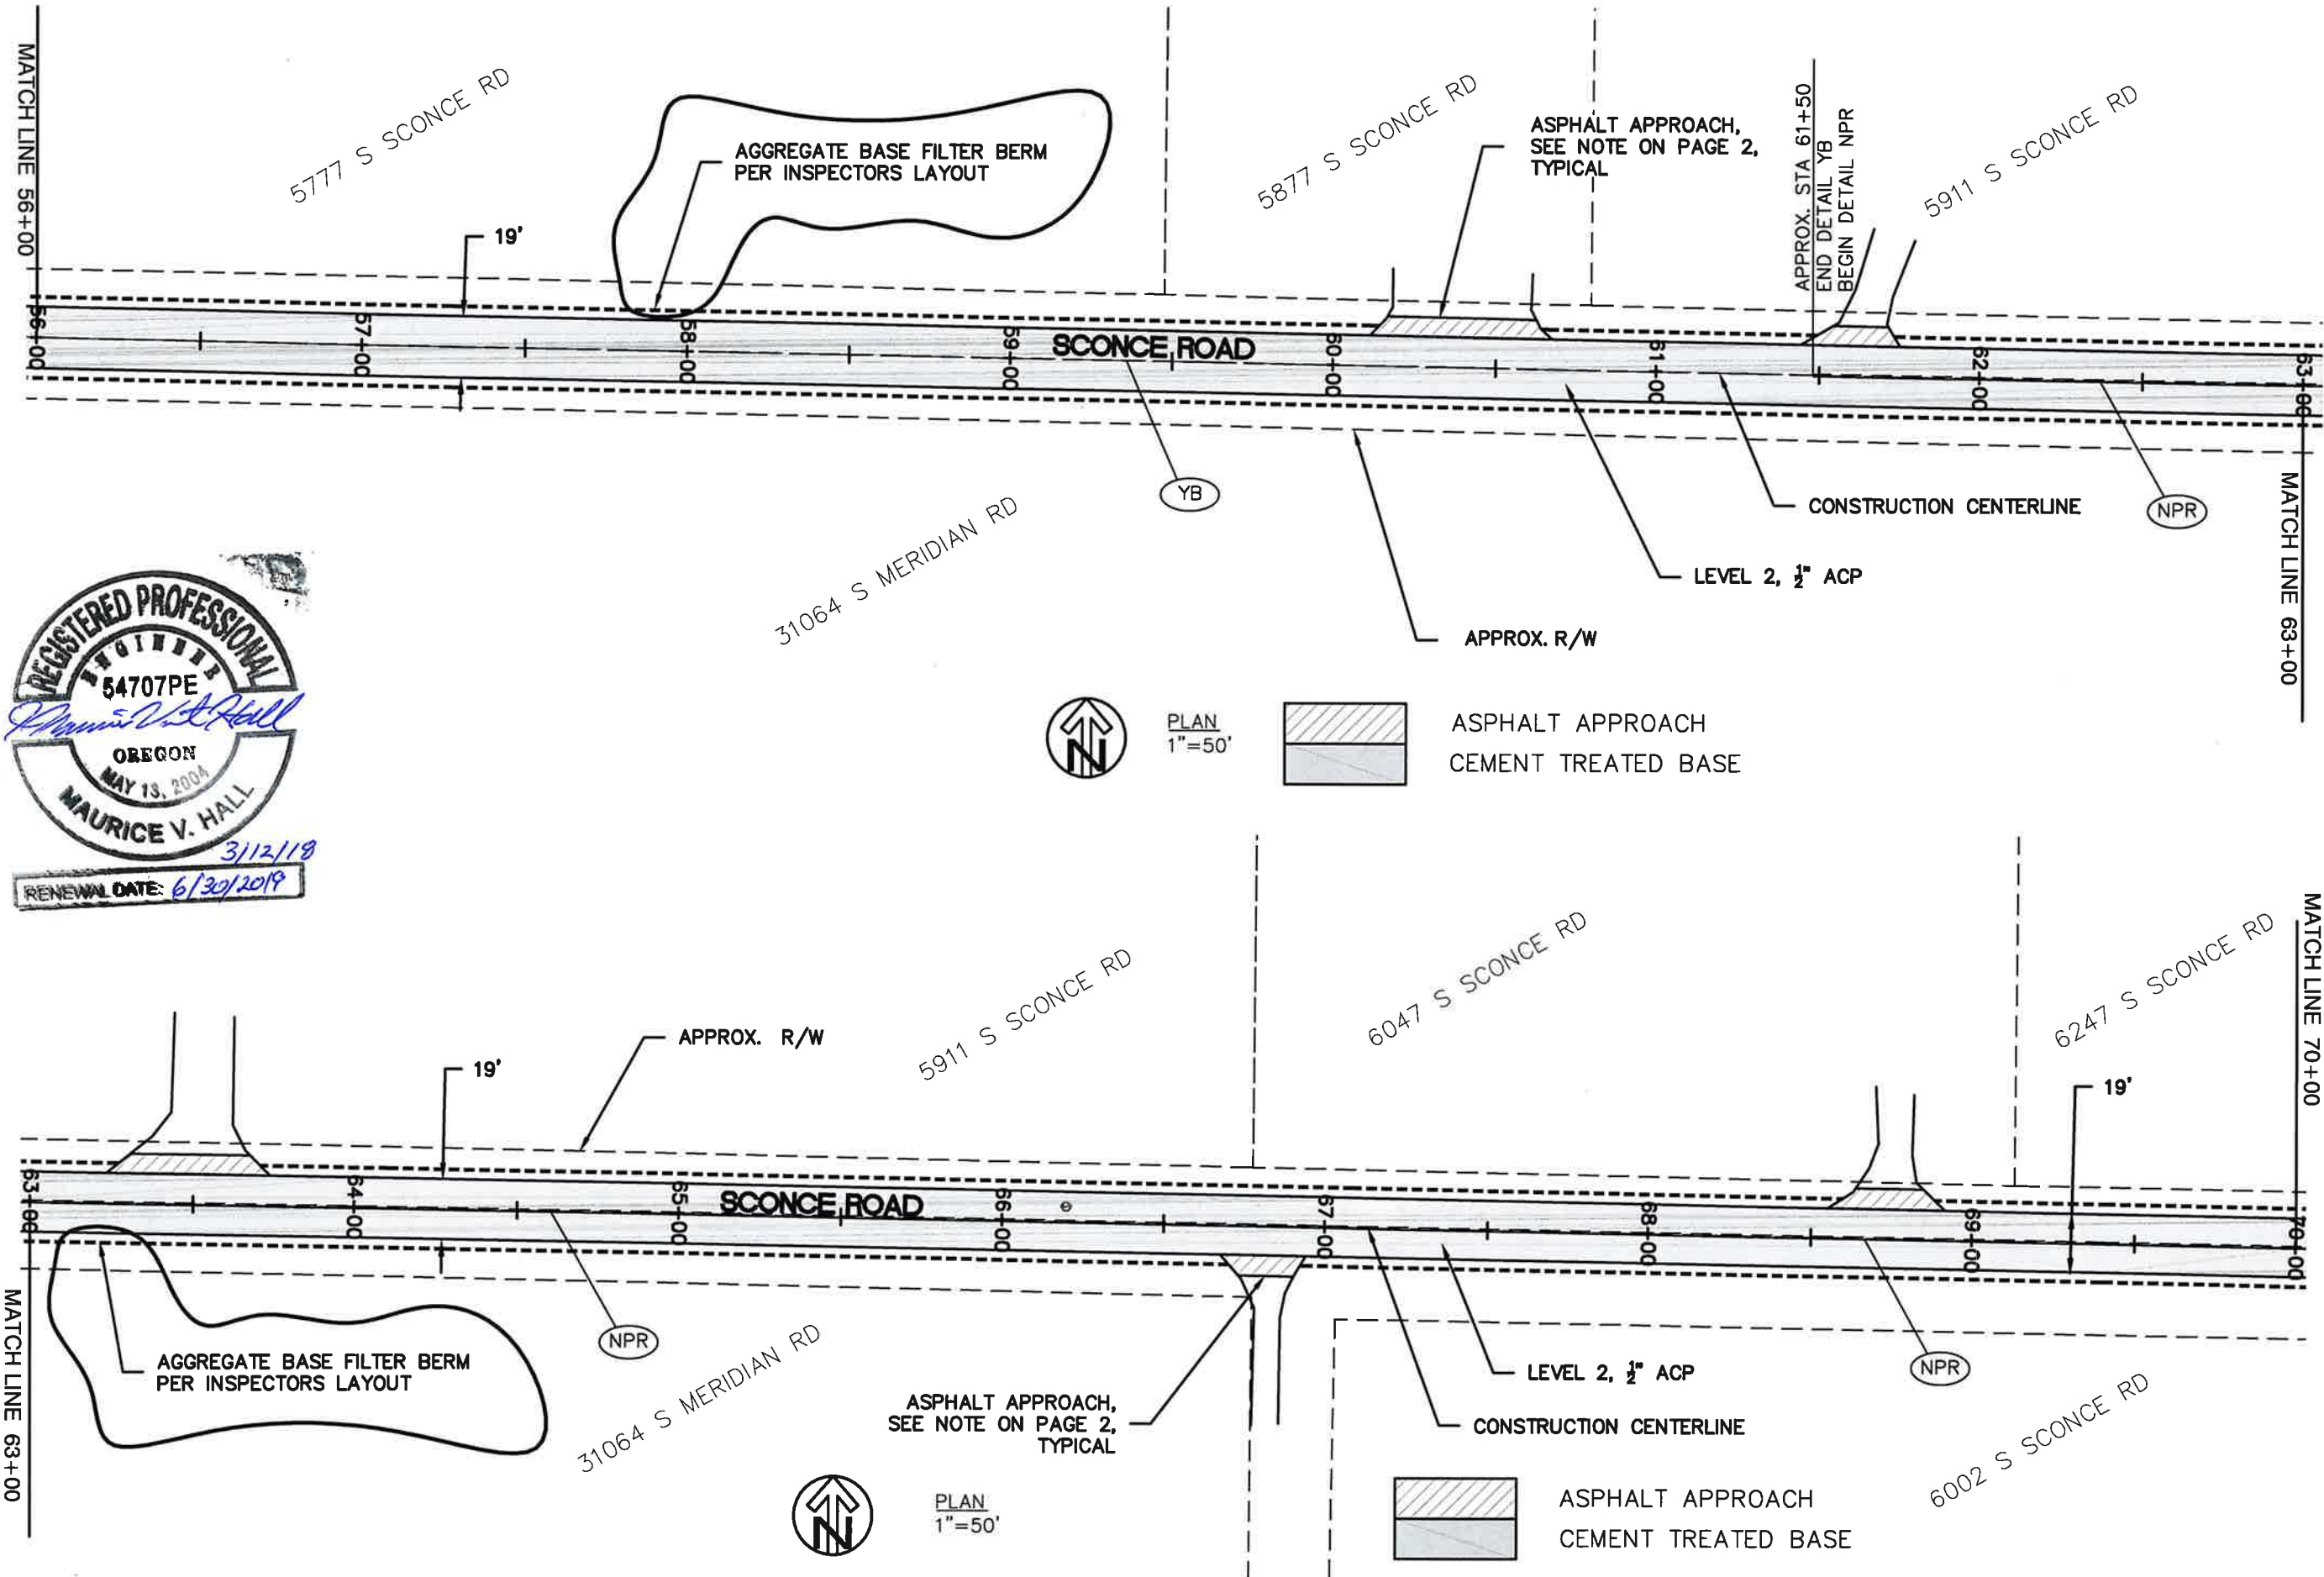


PLAN		SCONCE ROAD PAVING PROJECT		DATE: 09/28/2016	PROJECT NO.: RM 2016-711
CLACKAMAS COUNTY		DEPT. OF TRANSPORTATION AND DEVELOPMENT		DIRECTOR	
150 BEAVERCREEK ROAD		OREGON CITY, OR 97045		M. BARBARA CARTMILL	
DESIGNED BY: VH		DRAFTED BY: RM/PS		CHECKED BY: GW/DT	
NO DATE:		1 3/9/18 REPLACE CMPST. BERM W/ AGG. BERM			
Sheet No.		8			

K:\COUNTY RD BY NAME\SCONCE_RD_51012\2017 PAVING\MB REV 1 PAVING PLAN SHEETS.DWG 5/23/2017 8:07 AM

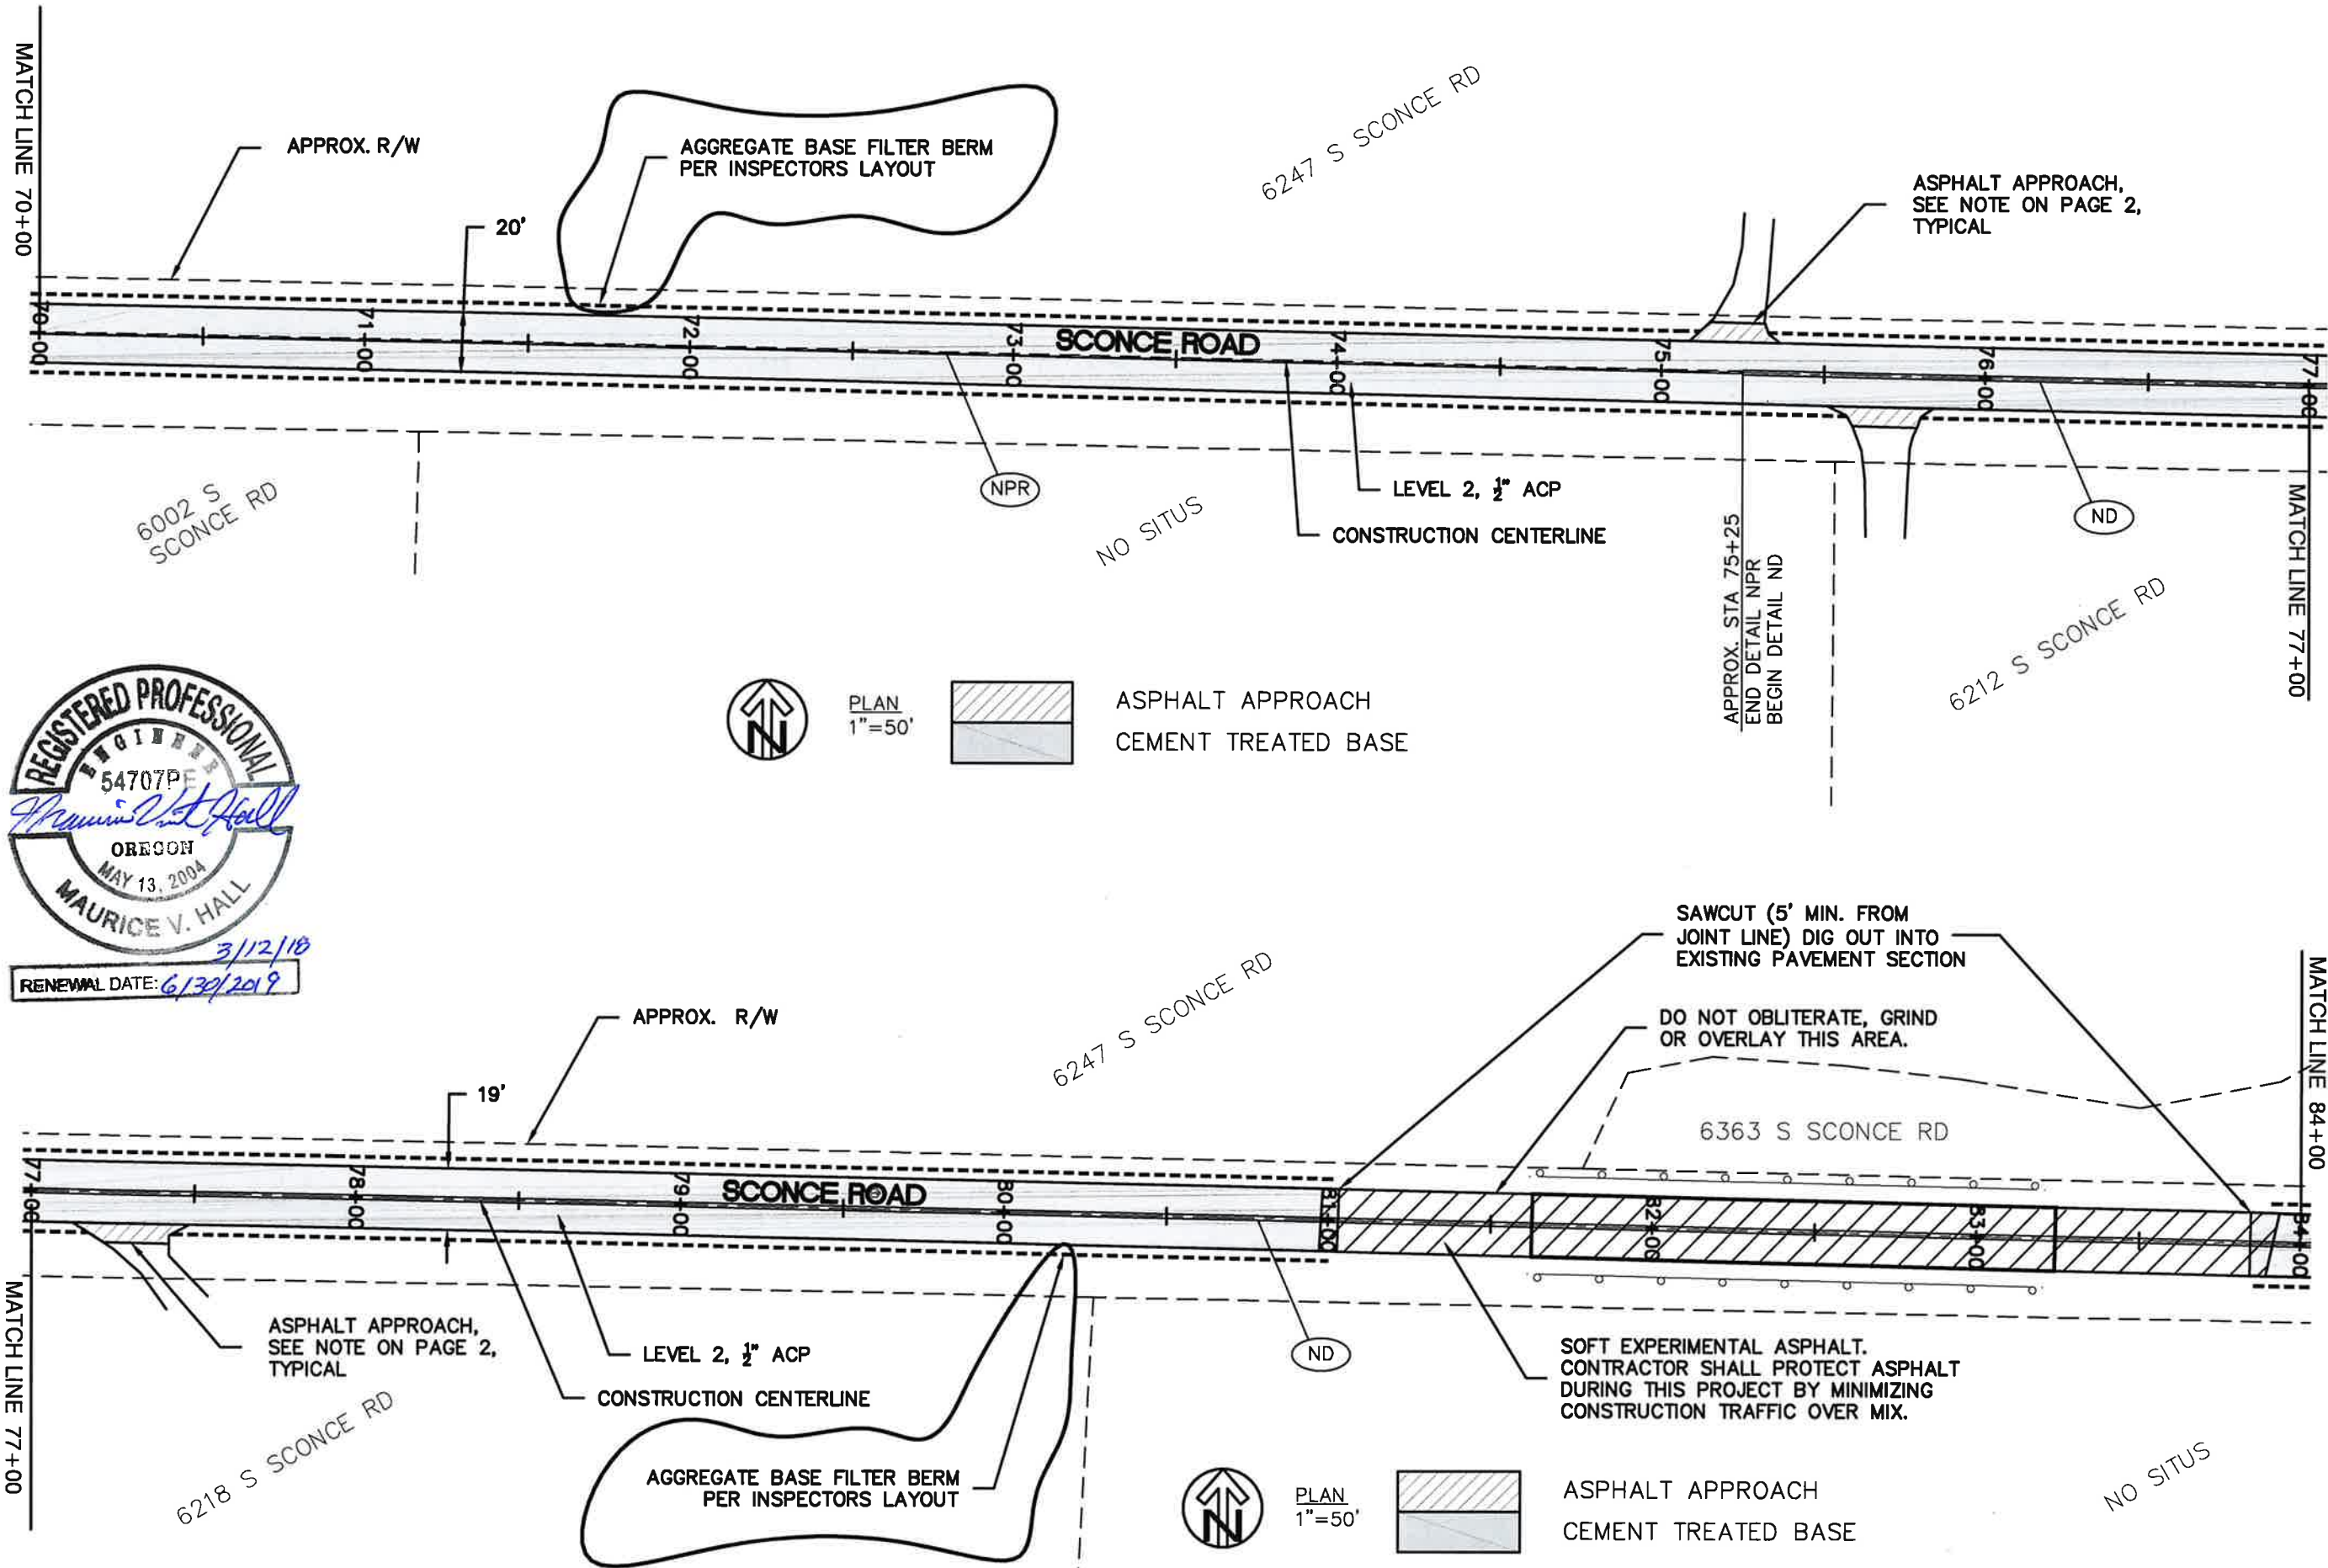


PLAN		SCONCE ROAD PAVING PROJECT		DATE: 09/29/2016	PROJECT NO.: RM 2016-711
CLACKAMAS COUNTY DEPT. OF TRANSPORTATION AND DEVELOPMENT 150 BEAVERCREEK ROAD OREGON CITY, OR 97045		DIRECTOR M. BARBARA CARTMILL			
DESIGNED BY: VH		DRAFTED BY: RM/PS		CHECKED BY: GW/DT	
NO DATE:		1 3/9/18			
		REPLACE CMPST. BERM W/ AGG. BERM			
Sheet No.		9			

K:\COUNTY RD BY NAME\SCONCE_RD_51012\2017 PAVING\MB REV 1 PAVING PLAN SHEETS.DWG 5/23/2017 8:07 AM

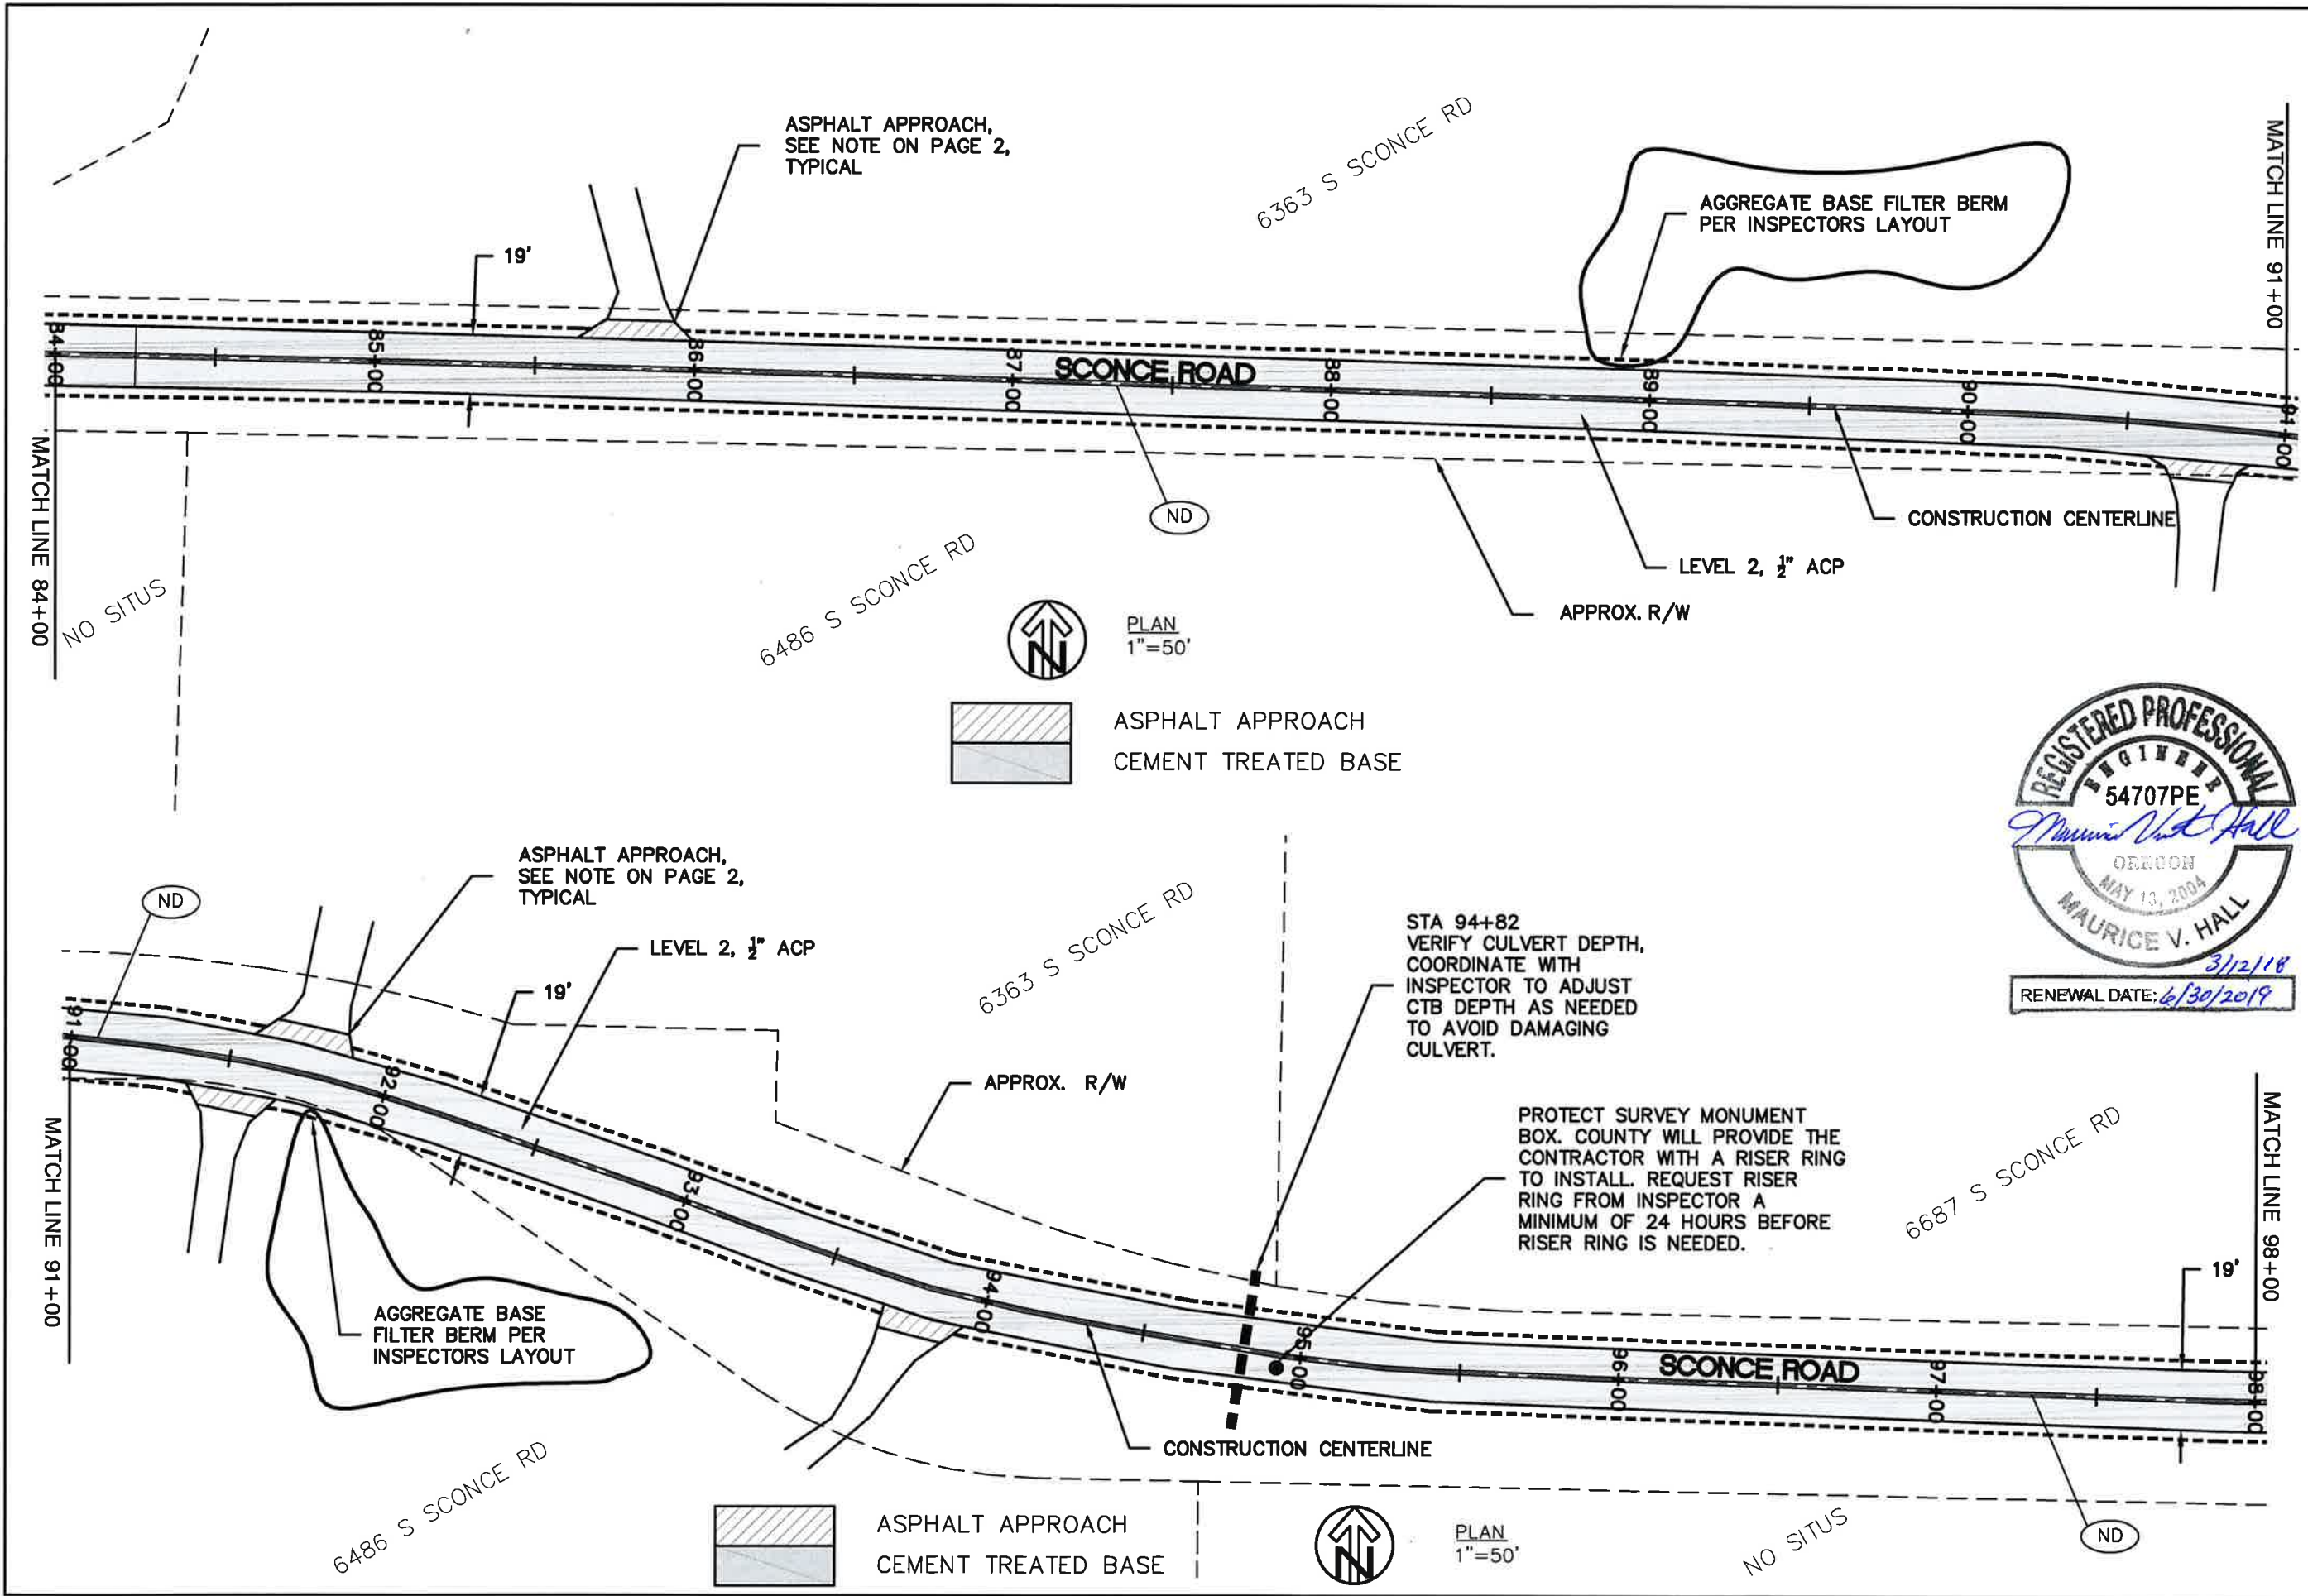

PLAN		SCONCE ROAD PAVING PROJECT		DATE: 09/29/2016	PROJECT NO.: RM 2016-711
CLACKAMAS COUNTY		DEPT. OF TRANSPORTATION AND DEVELOPMENT		DIRECTOR	
150 BEAVERCREEK ROAD		OREGON CITY, OR 97045		M. BARBARA CARTMILL	
DESIGNED BY:		DRAFTED BY:		CHECKED BY:	
VH		RM/PS		GW/DT	
NO. DATE:		REPLACE CMPST. BERM W/ AGG. BERM			
1 3/9/18					
Sheet No.		10			

K:\ICNTY RD BY NAME\SCONCE_RD_51012\2017 PAVING\MB REV 1 PAVING PLAN SHEETS.DWG 5/23/2017 8:07 AM

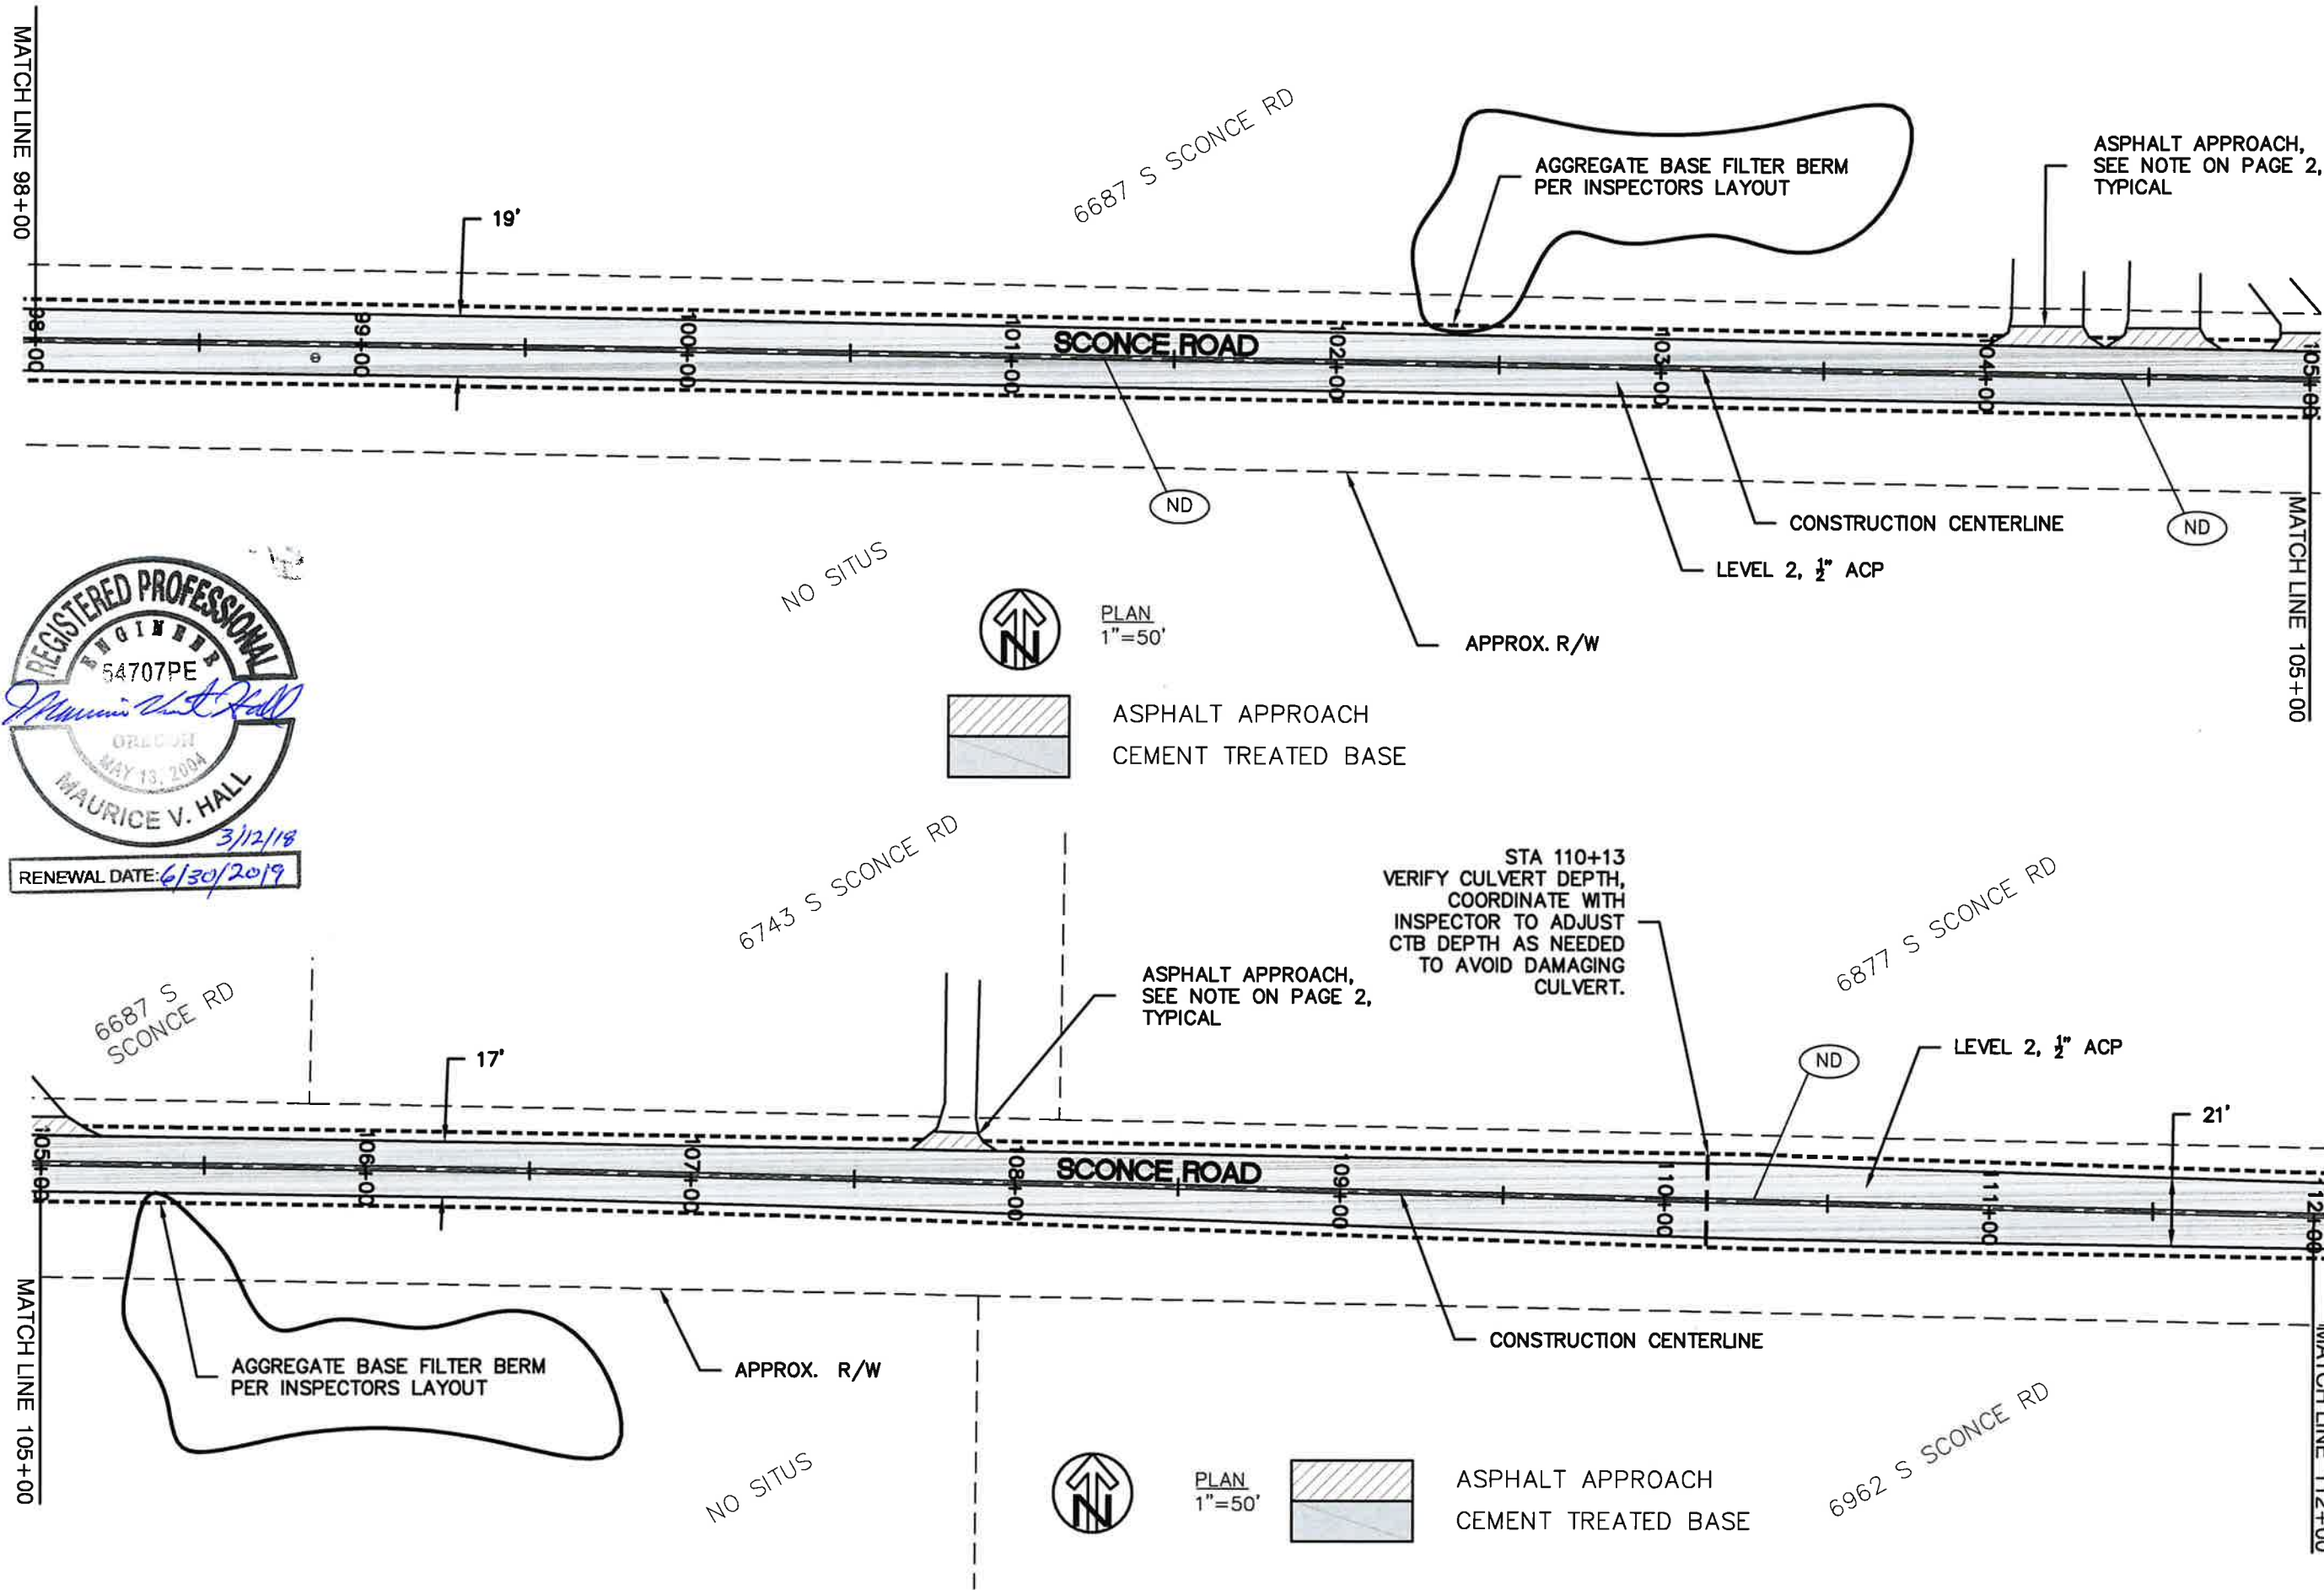

REGISTERED PROFESSIONAL ENGINEER
54707PE
Maurice V. Hall
OREGON
MAY 13, 2004
MAURICE V. HALL
3/12/18
RENEWAL DATE: 6/30/2019

PLAN		SCONCE ROAD		PAVING PROJECT		PROJECT NO.: RM 2016-711	
CLACKAMAS COUNTY		DEPT. OF TRANSPORTATION AND DEVELOPMENT		150 BEAVERCREEK ROAD		OREGON CITY, OR 97045	
DESIGNED BY: VH		DRAFTED BY: RM/PS		CHECKED BY: GW/DT		DIRECTOR: M. BARBARA CARTMILL	
NO DATE:		1 3/9/18		REPLACE CMPST. BERM W/ AGG. BERM			
Sheet No.		11					

PLAN 1"=50'

SCONCE ROAD

6877 S SCONCE RD

6962 S SCONCE RD

7111 S SCONCE RD

31237 S BOND RD

BARLOW ROAD

ASPHALT APPROACH, SEE NOTE ON PAGE 2, TYPICAL

AGGREGATE BASE FILTER BERM PER INSPECTORS LAYOUT

CONSTRUCTION CENTERLINE

LEVEL 2, 1/2" ACP

APPROX. R/W

ASPHALT APPROACH

CEMENT TREATED BASE

SAWCUT LINE

STA 120+70 VERIFY CULVERT DEPTH, COORDINATE WITH INSPECTOR TO ADJUST CTB DEPTH AS NEEDED TO AVOID DAMAGING CULVERT.

STA 121+75 VERIFY CULVERT DEPTH, COORDINATE WITH INSPECTOR TO ADJUST CTB DEPTH AS NEEDED TO AVOID DAMAGING CULVERT.

APPROX. STA 121+15 END DETAIL ND

APPROX. STA 121+45 BEGIN DETAIL ND

ND



3/12/18

RENEWAL DATE: 6/30/2019

REGISTERED PROFESSIONAL ENGINEER 54707PE OREGON MAY 13, 2004 MAURICE V. HALL


Addendum #5

K:\CITY RD BY NAME\SCONCE_RD_51012\2017 PAVING\MB REV 1 PAVING PLAN SHEETS.DWG 5/23/2017 8:07 AM

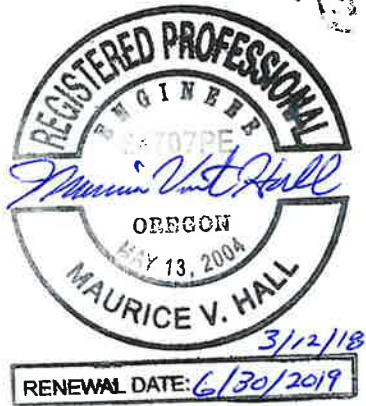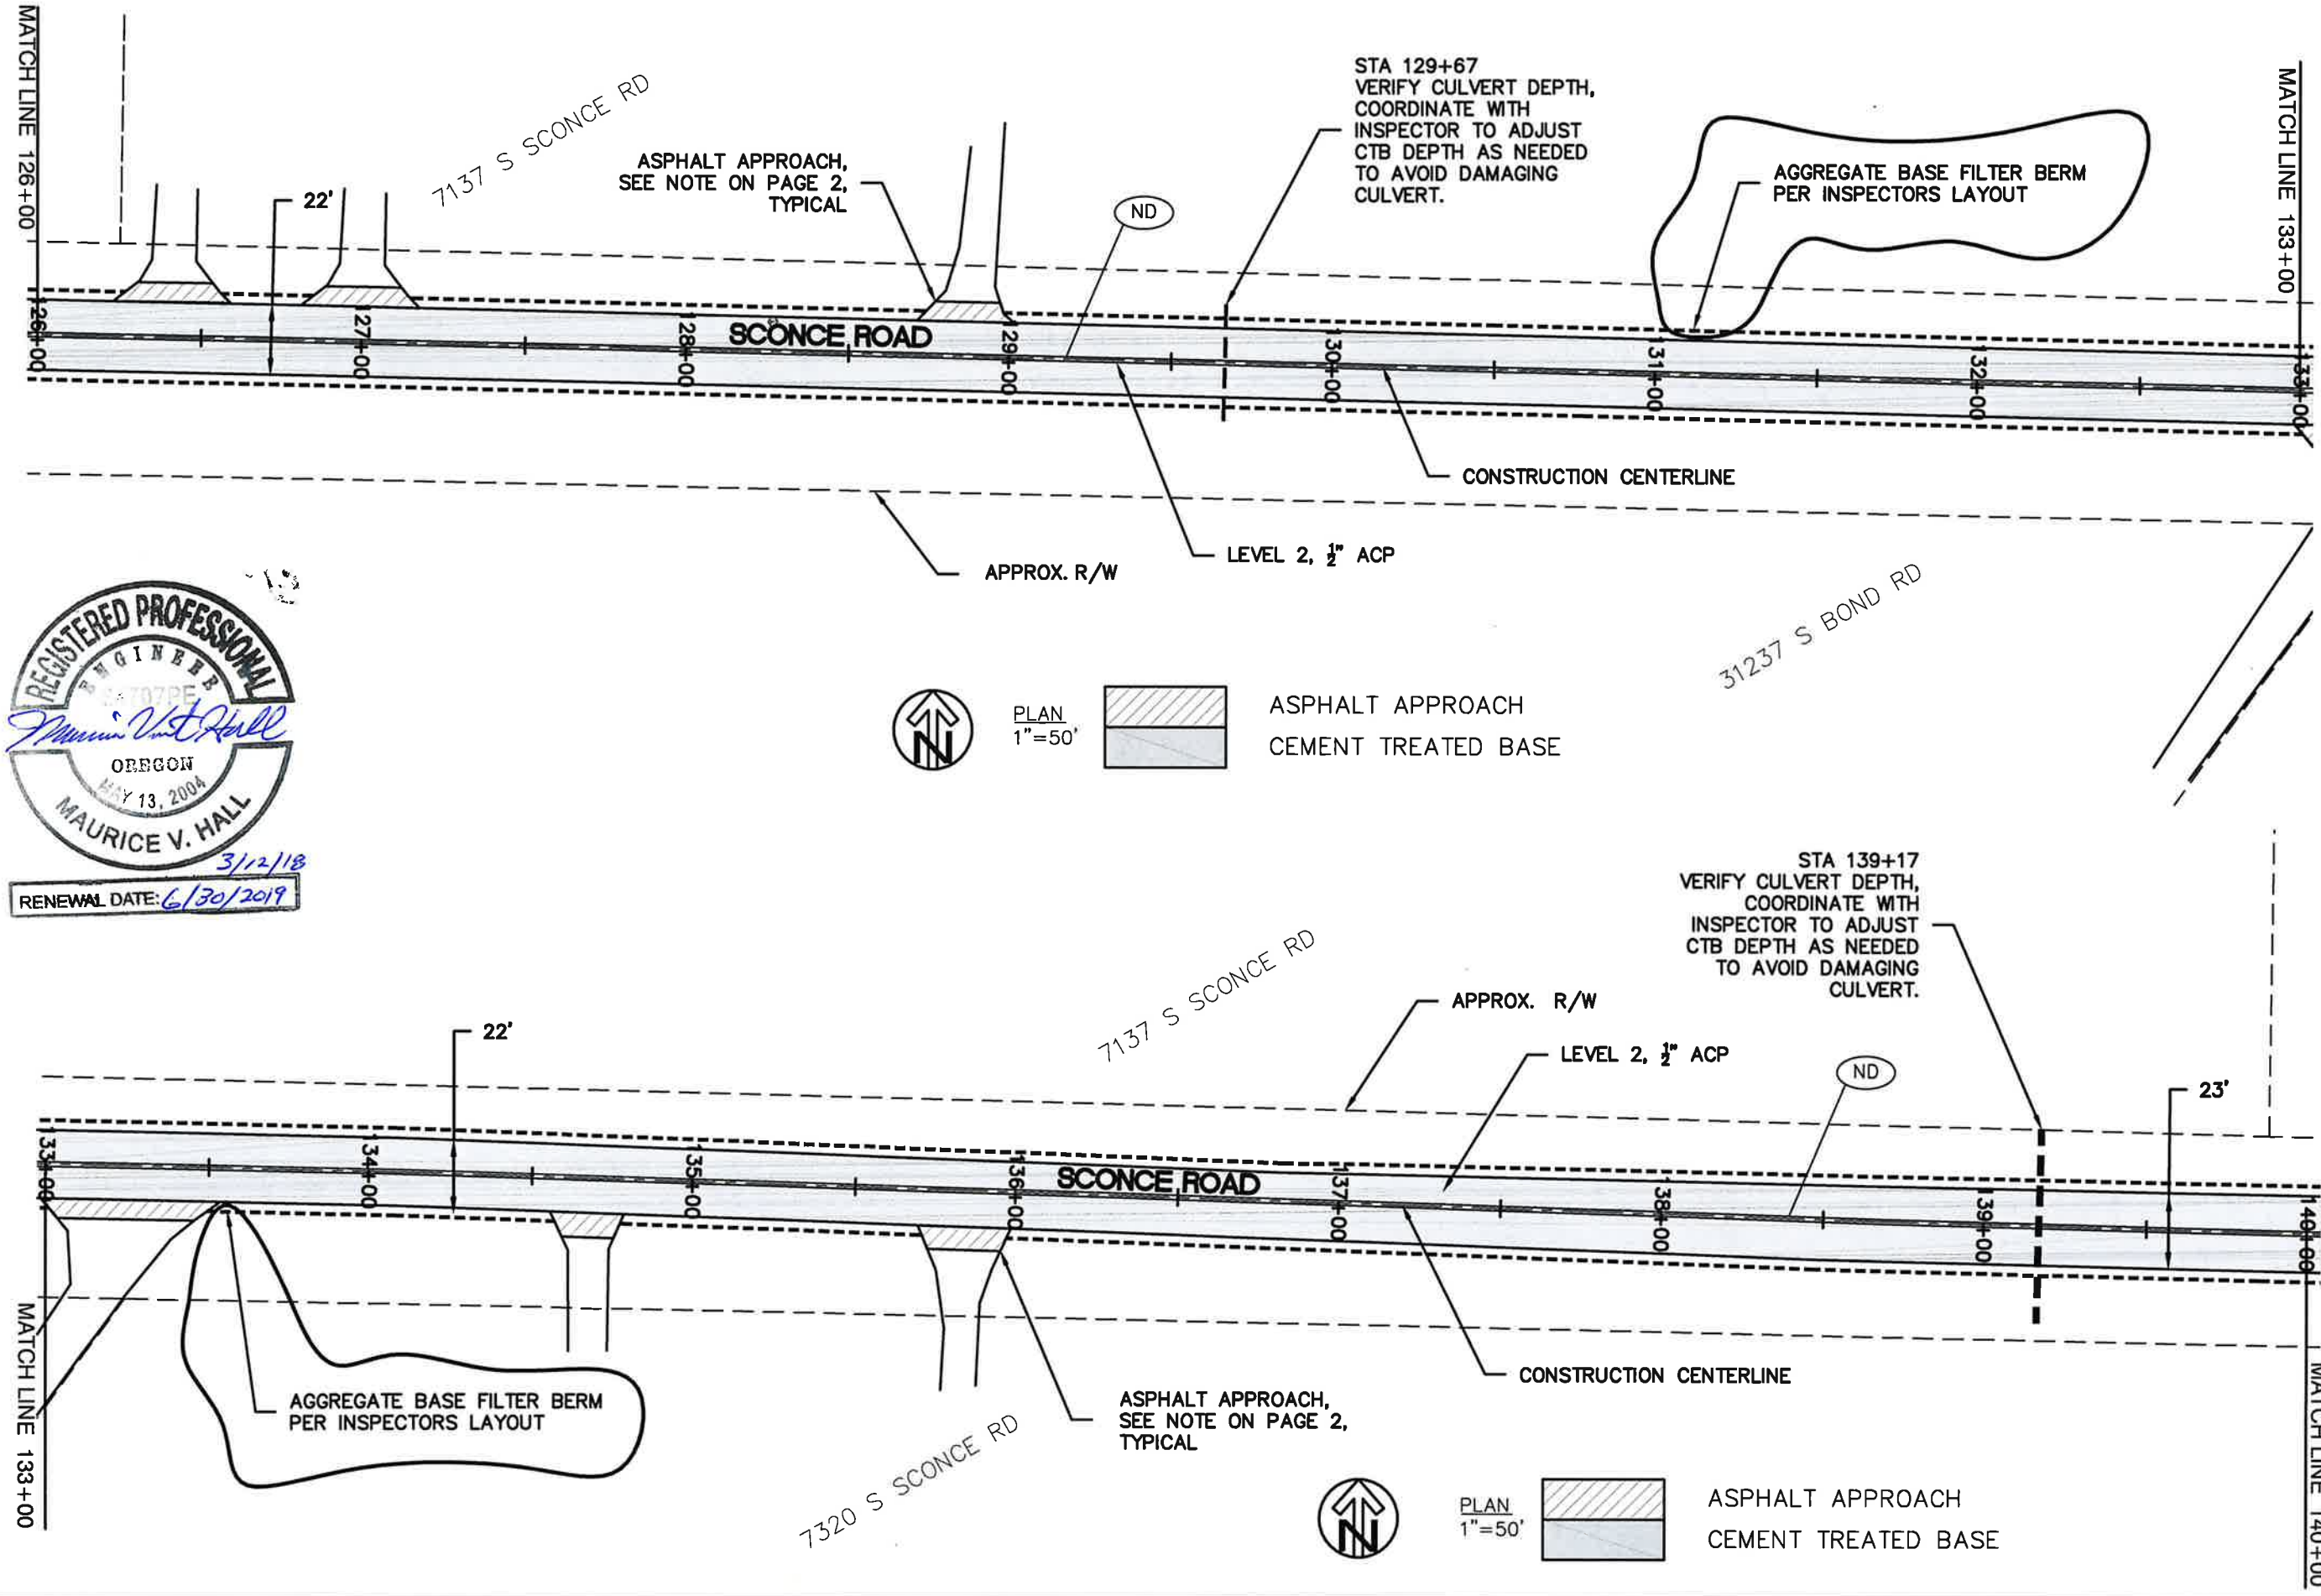


PLAN		SCONCE ROAD		PAVING		PROJECT		DATE: 10/04/2016		PROJECT NO.: RM 2016-711	
CLACKAMAS COUNTY		DEPT. OF TRANSPORTATION AND DEVELOPMENT		150 BEAVERCREEK ROAD		OREGON CITY, OR 97043		DIRECTOR		M. BARBARA CARTMILL	
DESIGNED BY:		VH		DRAFTED BY:		RM/PS		CHECKED BY:		GW/DT	
NO.		DATE		REPLACE CMPST. BERM W/ AGG. BERM		3/9/18					
Sheet No.											

K:\ICNTY RD BY NAME\SCONCE_RD_51012\2017 PAVING\MB REV 1 PAVING PLAN SHEETS.DWG 5/23/2017 8:07 AM

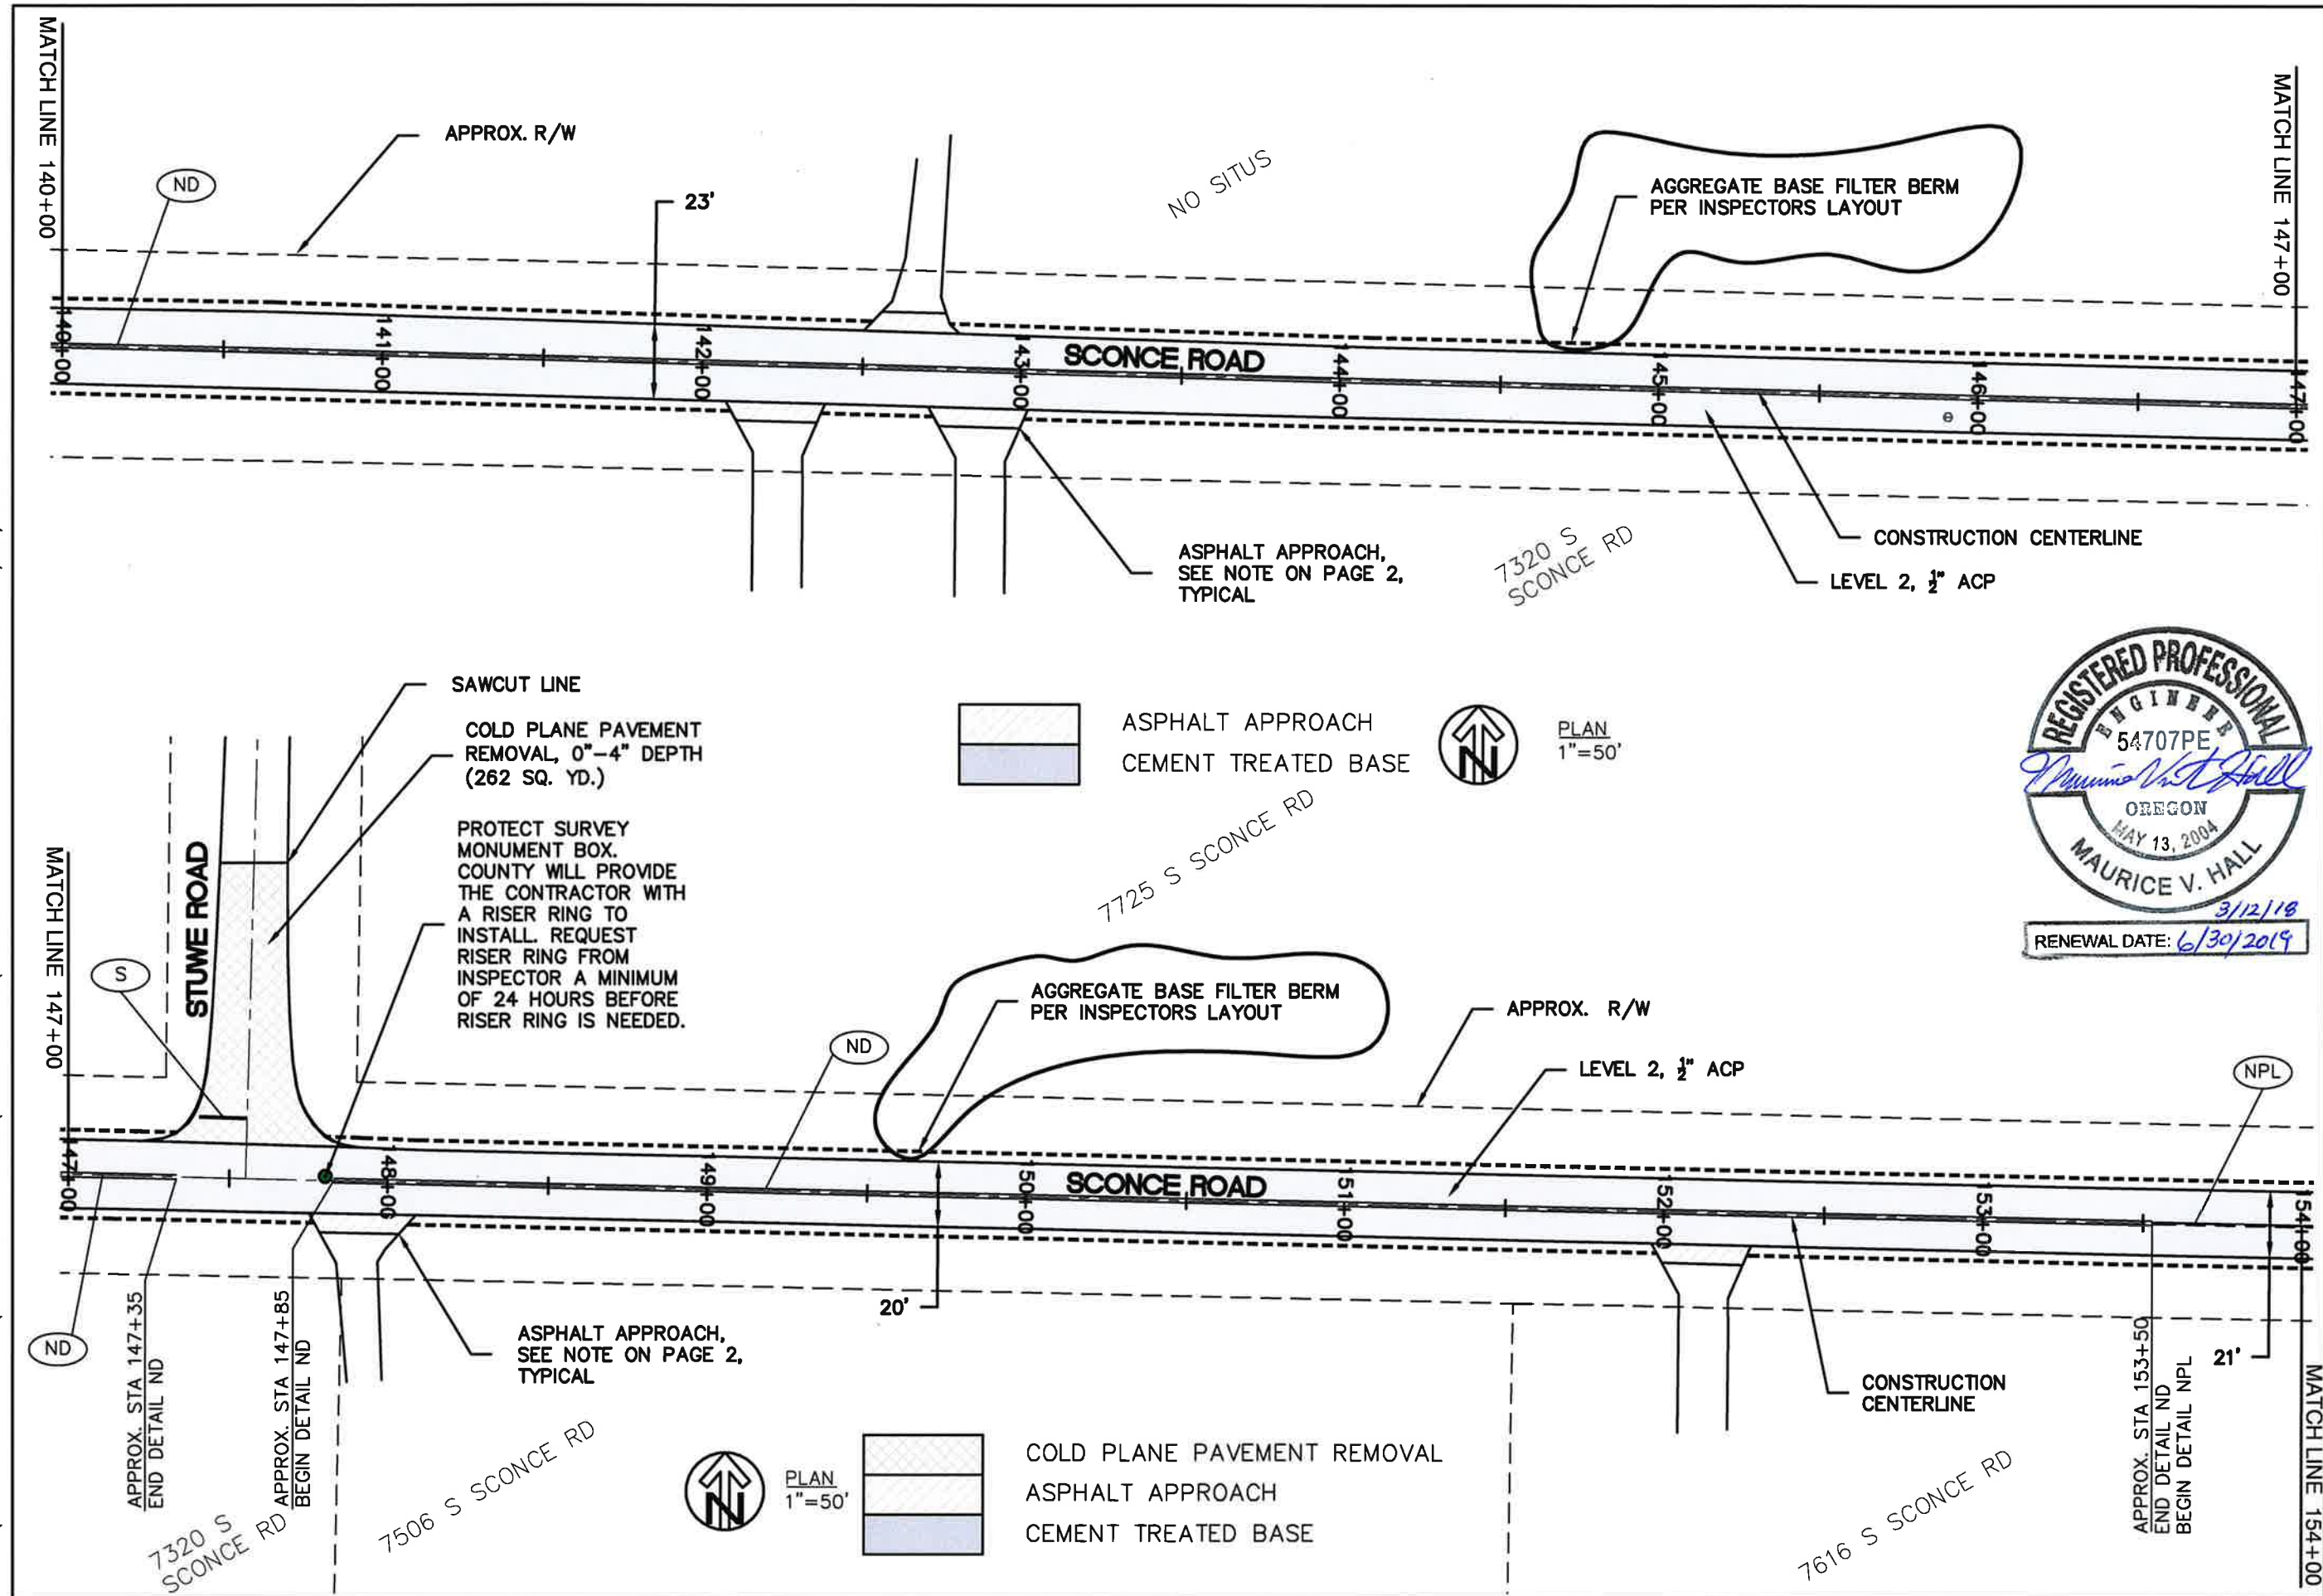


PLAN		SCONCE ROAD PAVING PROJECT		DATE: 10/04/2016	PROJECT NO.: RM 2016-711
CLACKAMAS COUNTY		DIRECTOR			
DEPT. OF TRANSPORTATION AND DEVELOPMENT		150 BEAVERCREEK ROAD			
OREGON CITY, OR 97045					
CLACKAMAS COUNTY		M. BARBARA CARTMILL			
DESIGNED BY:	VH	DRAFTED BY:	RM/PS	CHECKED BY:	GW/DT
NO DATE:		REPLACE CMPST. BERM W/ AGG. BERM	1		
3/9/18					
Sheet No. 14					


K:\ICNTY RD BY NAME\SCONCE_RD_51012\2017 PAVING\MB REV 1 PAVING PLAN SHEETS.DWG 5/23/2017 8:07 AM

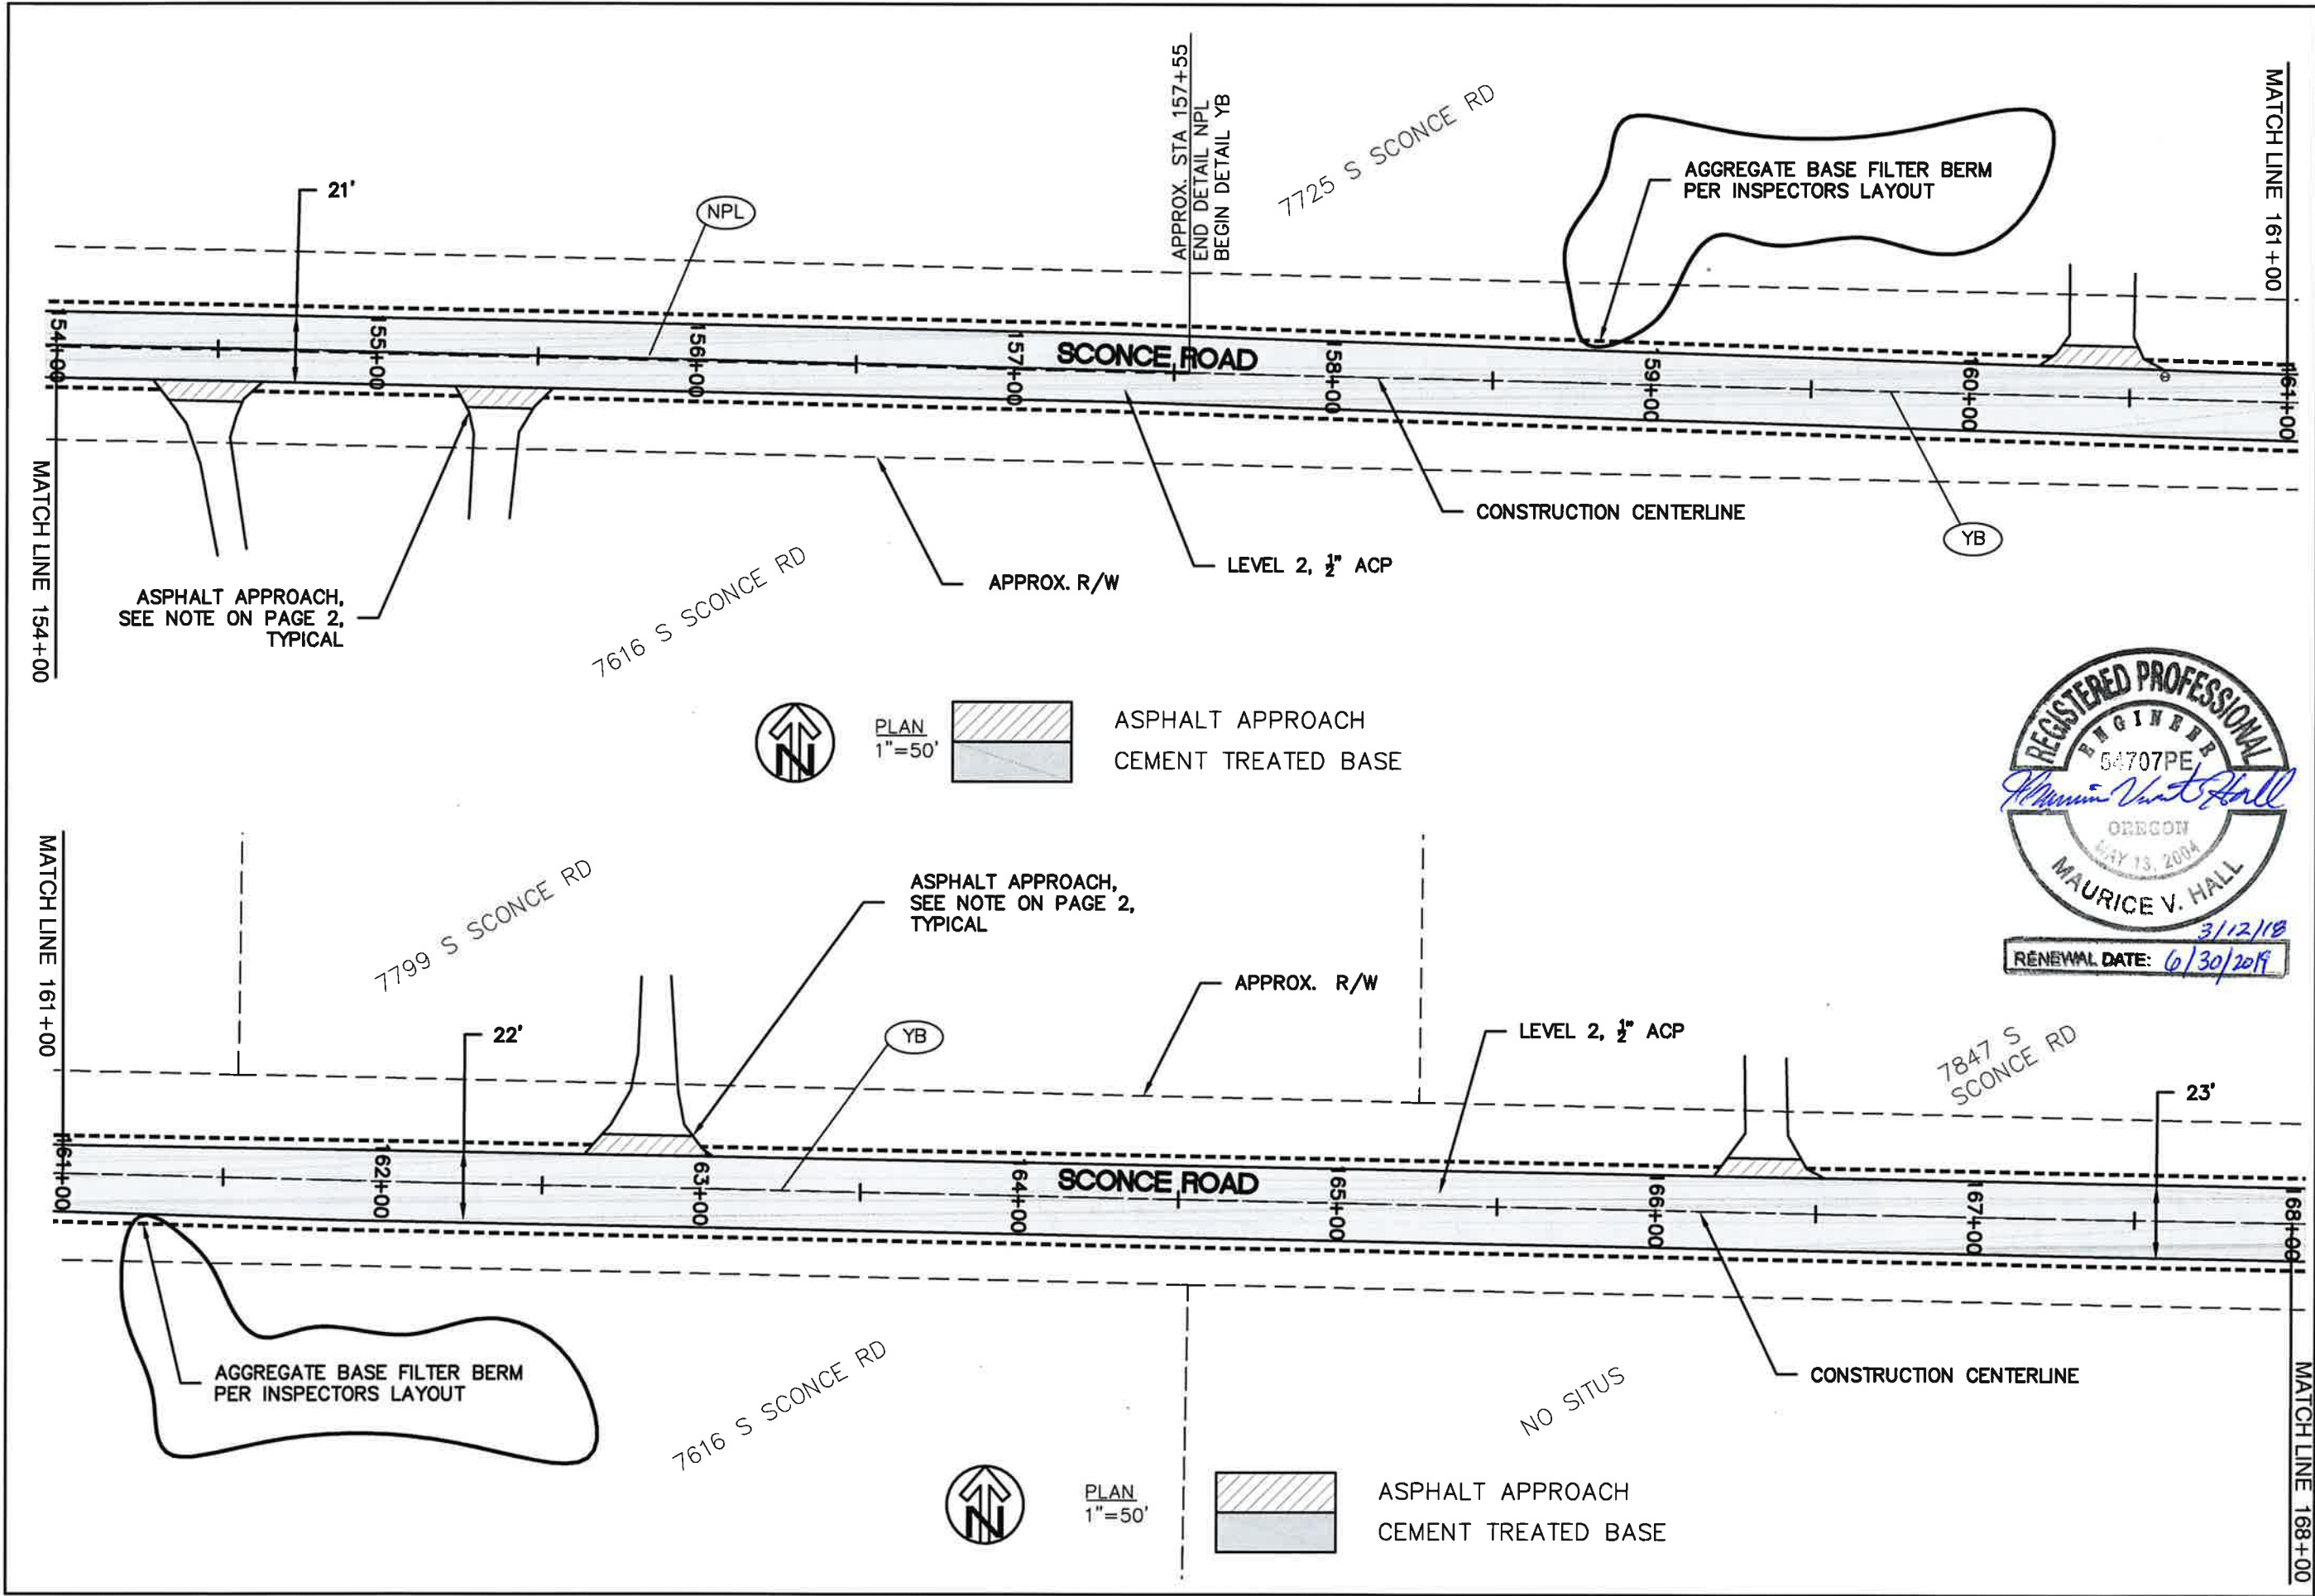


PLAN		SCONCE ROAD		PAVING PROJECT		DATE: 10/04/2016		PROJECT NO.: RM 2016-711	
CLACKAMAS COUNTY		DEPT. OF TRANSPORTATION AND DEVELOPMENT		150 BEAVERCREEK ROAD		OREGON CITY, OR 97045		DIRECTOR	
DESIGNED BY:		VH		DRAFTED BY:		RM/PS		CHECKED BY:	
NO. DATE:		1 3/9/18		REPLACE CMPST. BERM W/ AGG. BERM					
Sheet No.		15							

 <div style="display: inline-block; vertical-align: middle; text-align: left;"> <p>CLACKAMAS COUNTY</p> <p>DEPT. OF TRANSPORTATION AND DEVELOPMENT</p> <p>150 BEAVERCREEK ROAD OREGON CITY, OR 97045</p> </div>		<p>PLAN</p> <p>SCONCE ROAD</p> <p>PAVING</p> <p>PROJECT</p>	
<p>CLACKAMAS COUNTY</p> <p>DEPT. OF TRANSPORTATION AND DEVELOPMENT</p> <p>150 BEAVERCREEK ROAD OREGON CITY, OR 97045</p>		<p>DATE: 10/04/2016</p> <p>PROJECT NO.: RM 2016-711</p>	
<p>M. BARBARA CARTMILL</p> <p>DIRECTOR</p>		<p>DATE: 10/04/2016</p> <p>PROJECT NO.: RM 2016-711</p>	


K:\CNTY RD BY NAME\SCONCE_RD_51012\2017 PAVING\MB REV 1 PAVING PLAN SHEETS.DWG 5/23/2017 8:07 AM

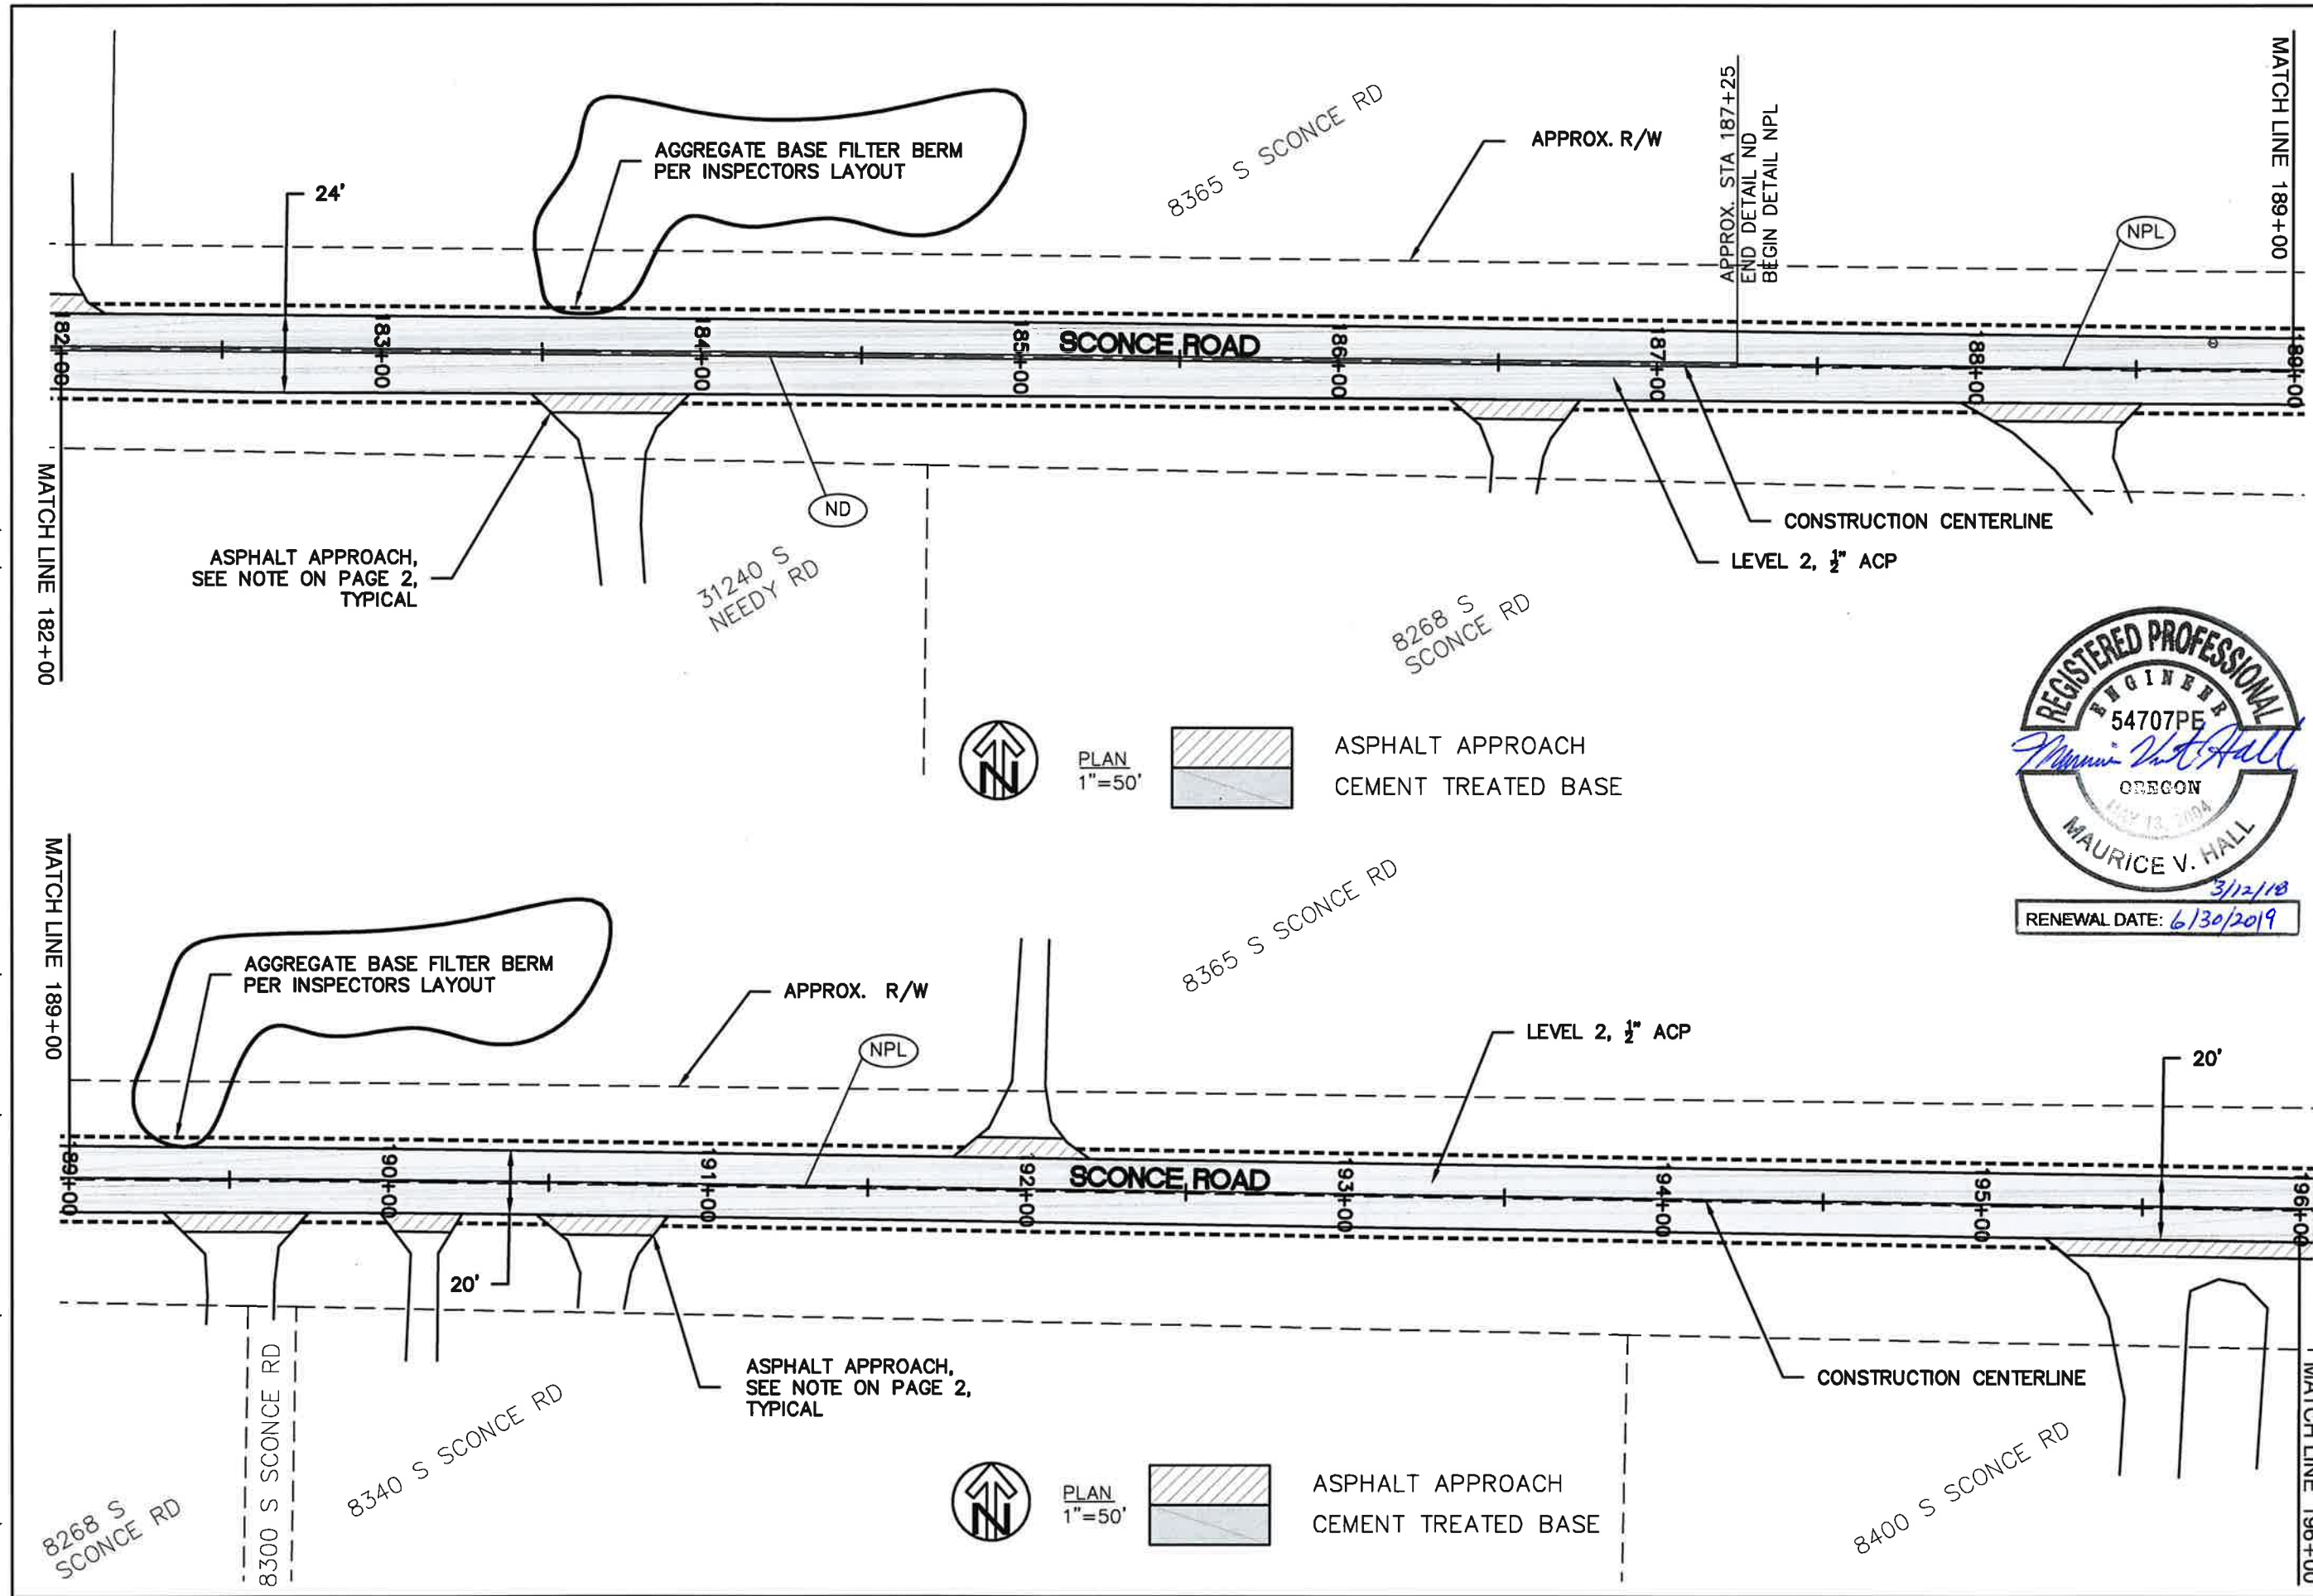


PLAN	
SCONCE ROAD PAVING PROJECT	
DATE: 10/04/2018 PROJECT NO.: RM 2018-711	
CLACKAMAS COUNTY DEPT. OF TRANSPORTATION AND DEVELOPMENT 150 BEAVERCREEK ROAD OREGON CITY, OR 97045	
DIRECTOR M. BARBARA CARTMILL	
REVISIONS	
NO.	DATE
1	3/9/18
REPLACE CMPST. BERM W/ AGG. BERM	
DESIGNED BY: VH	
DRAFTED BY: RM/PS	
CHECKED BY: GW/DT	
Sheet No. 17	

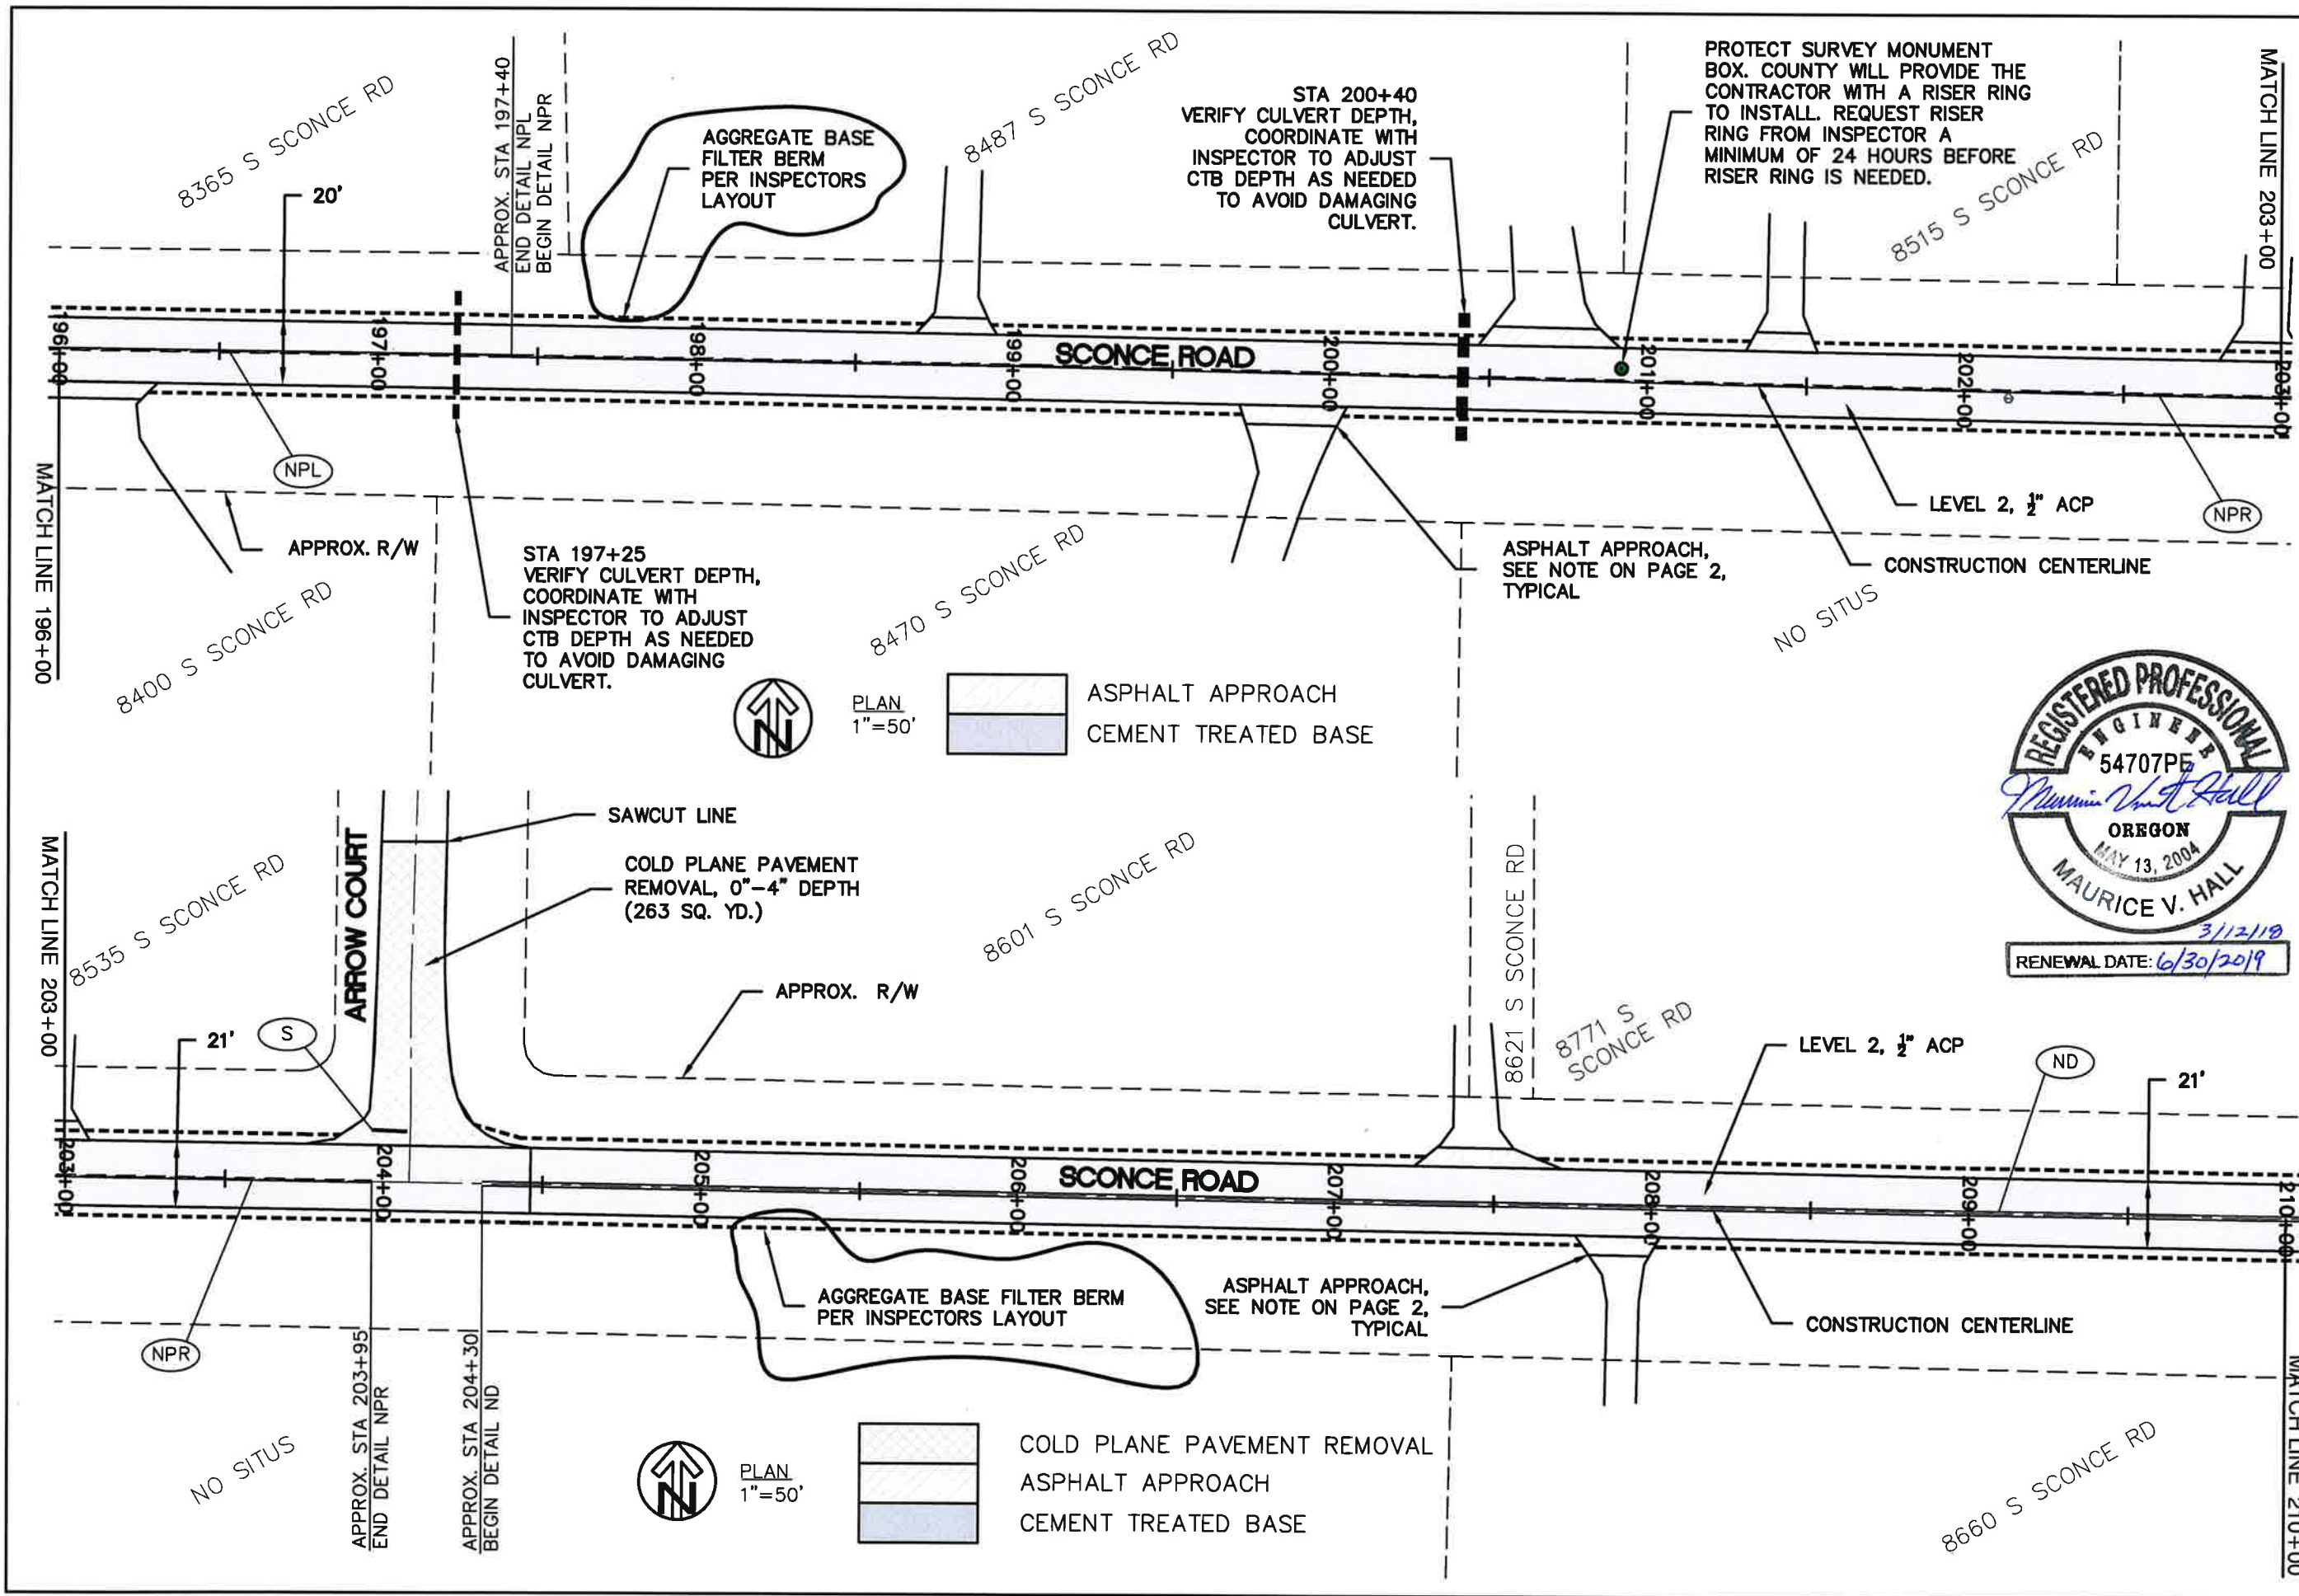

PLAN		SCONCE ROAD		PAVING		PROJECT		PROJECT NO.: RM 2016-711	
CLACKAMAS COUNTY		DEPT. OF TRANSPORTATION AND DEVELOPMENT		150 BEAVERCREEK ROAD		OREGON CITY, OR 97045		DATE: 10/04/2016	
DESIGNED BY: VH		DRAFTED BY: RM/PS		CHECKED BY: GW/DT		DIRECTOR		M. BARBARA CARTMILL	
NO. DATE:		1 3/9/18		REPLACE CMPST. BERM W/ AGG. BERM					
REVISIONS									
Sheet No.		18							

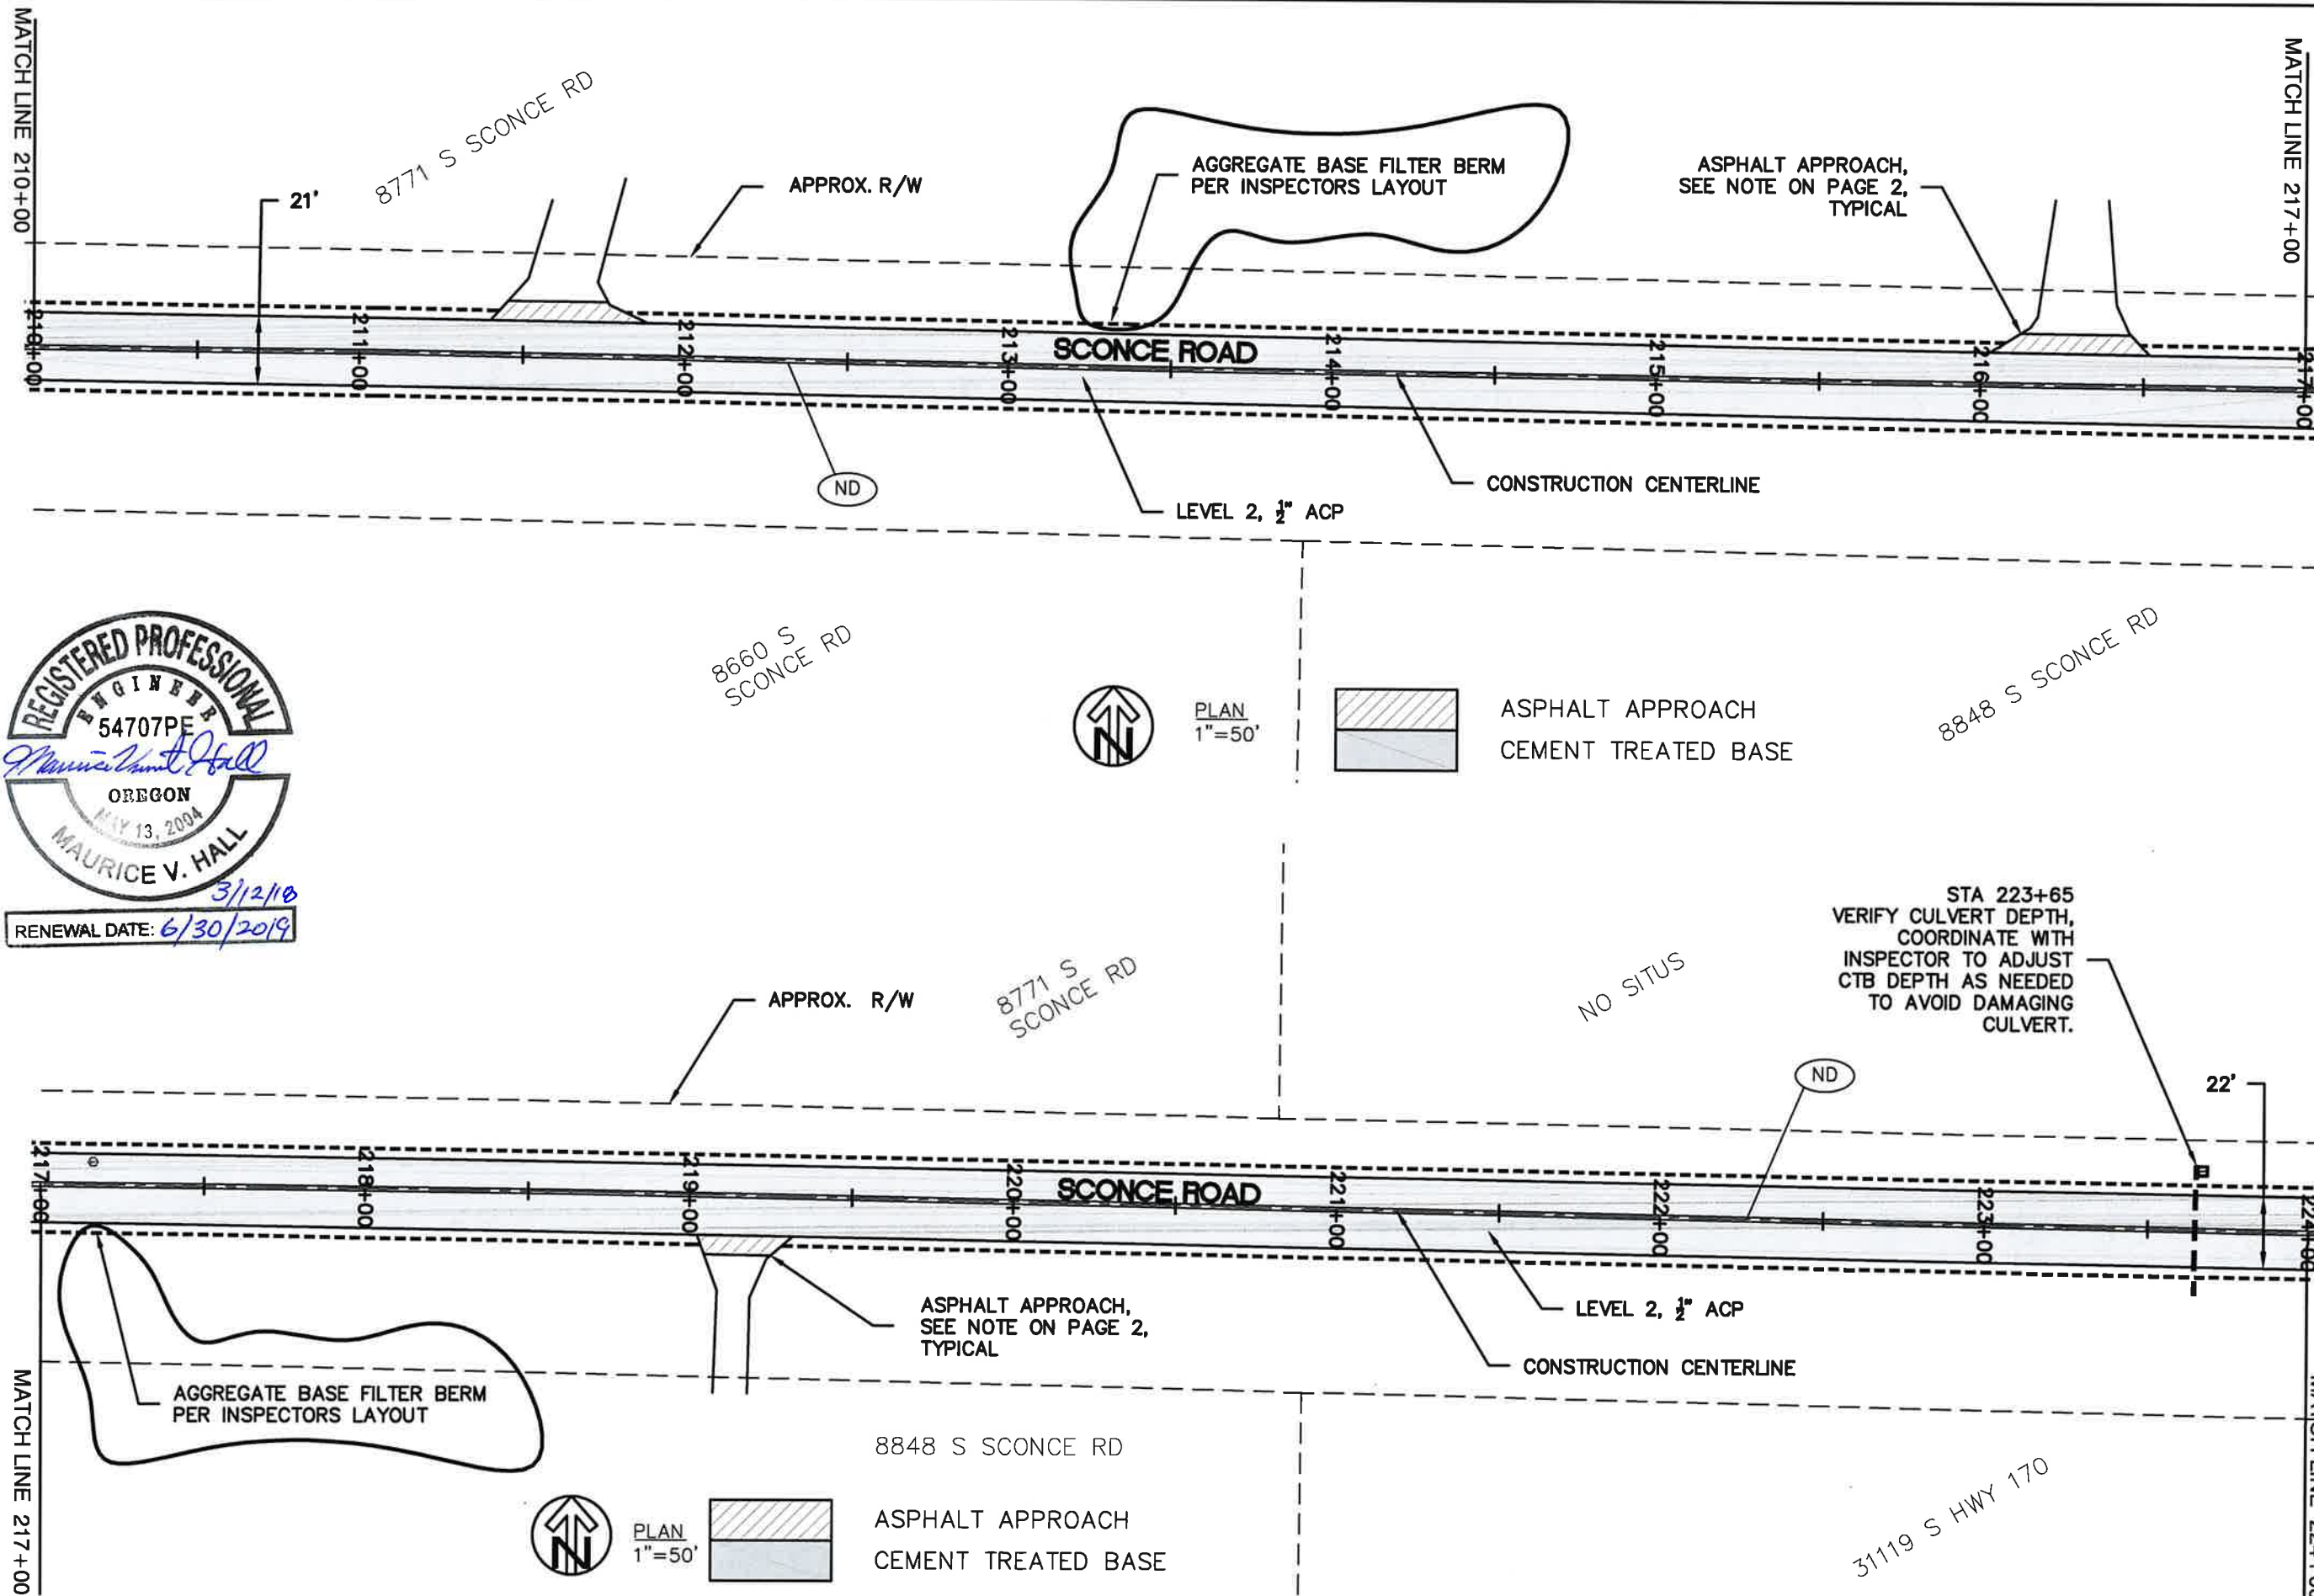

PLAN		SCONCE ROAD		PAVING		PROJECT		DATE: 10/04/2016		PROJECT NO.: RM 2016-711	
CLACKAMAS COUNTY		DEPT. OF TRANSPORTATION		AND DEVELOPMENT		150 BEAVERCREEK ROAD		OREGON CITY, OR 97045		DIRECTOR	
CLACKAMAS COUNTY		M. BARBARA		CARTMILL							
DESIGNED BY:		VH		DRAFTED BY:		RM/PS		CHECKED BY:		GW/DT	
NO. DATE:		1 3/9/18		REPLACE CMPST. BERM W/ AGG. BERM							
Sheet No.		19									

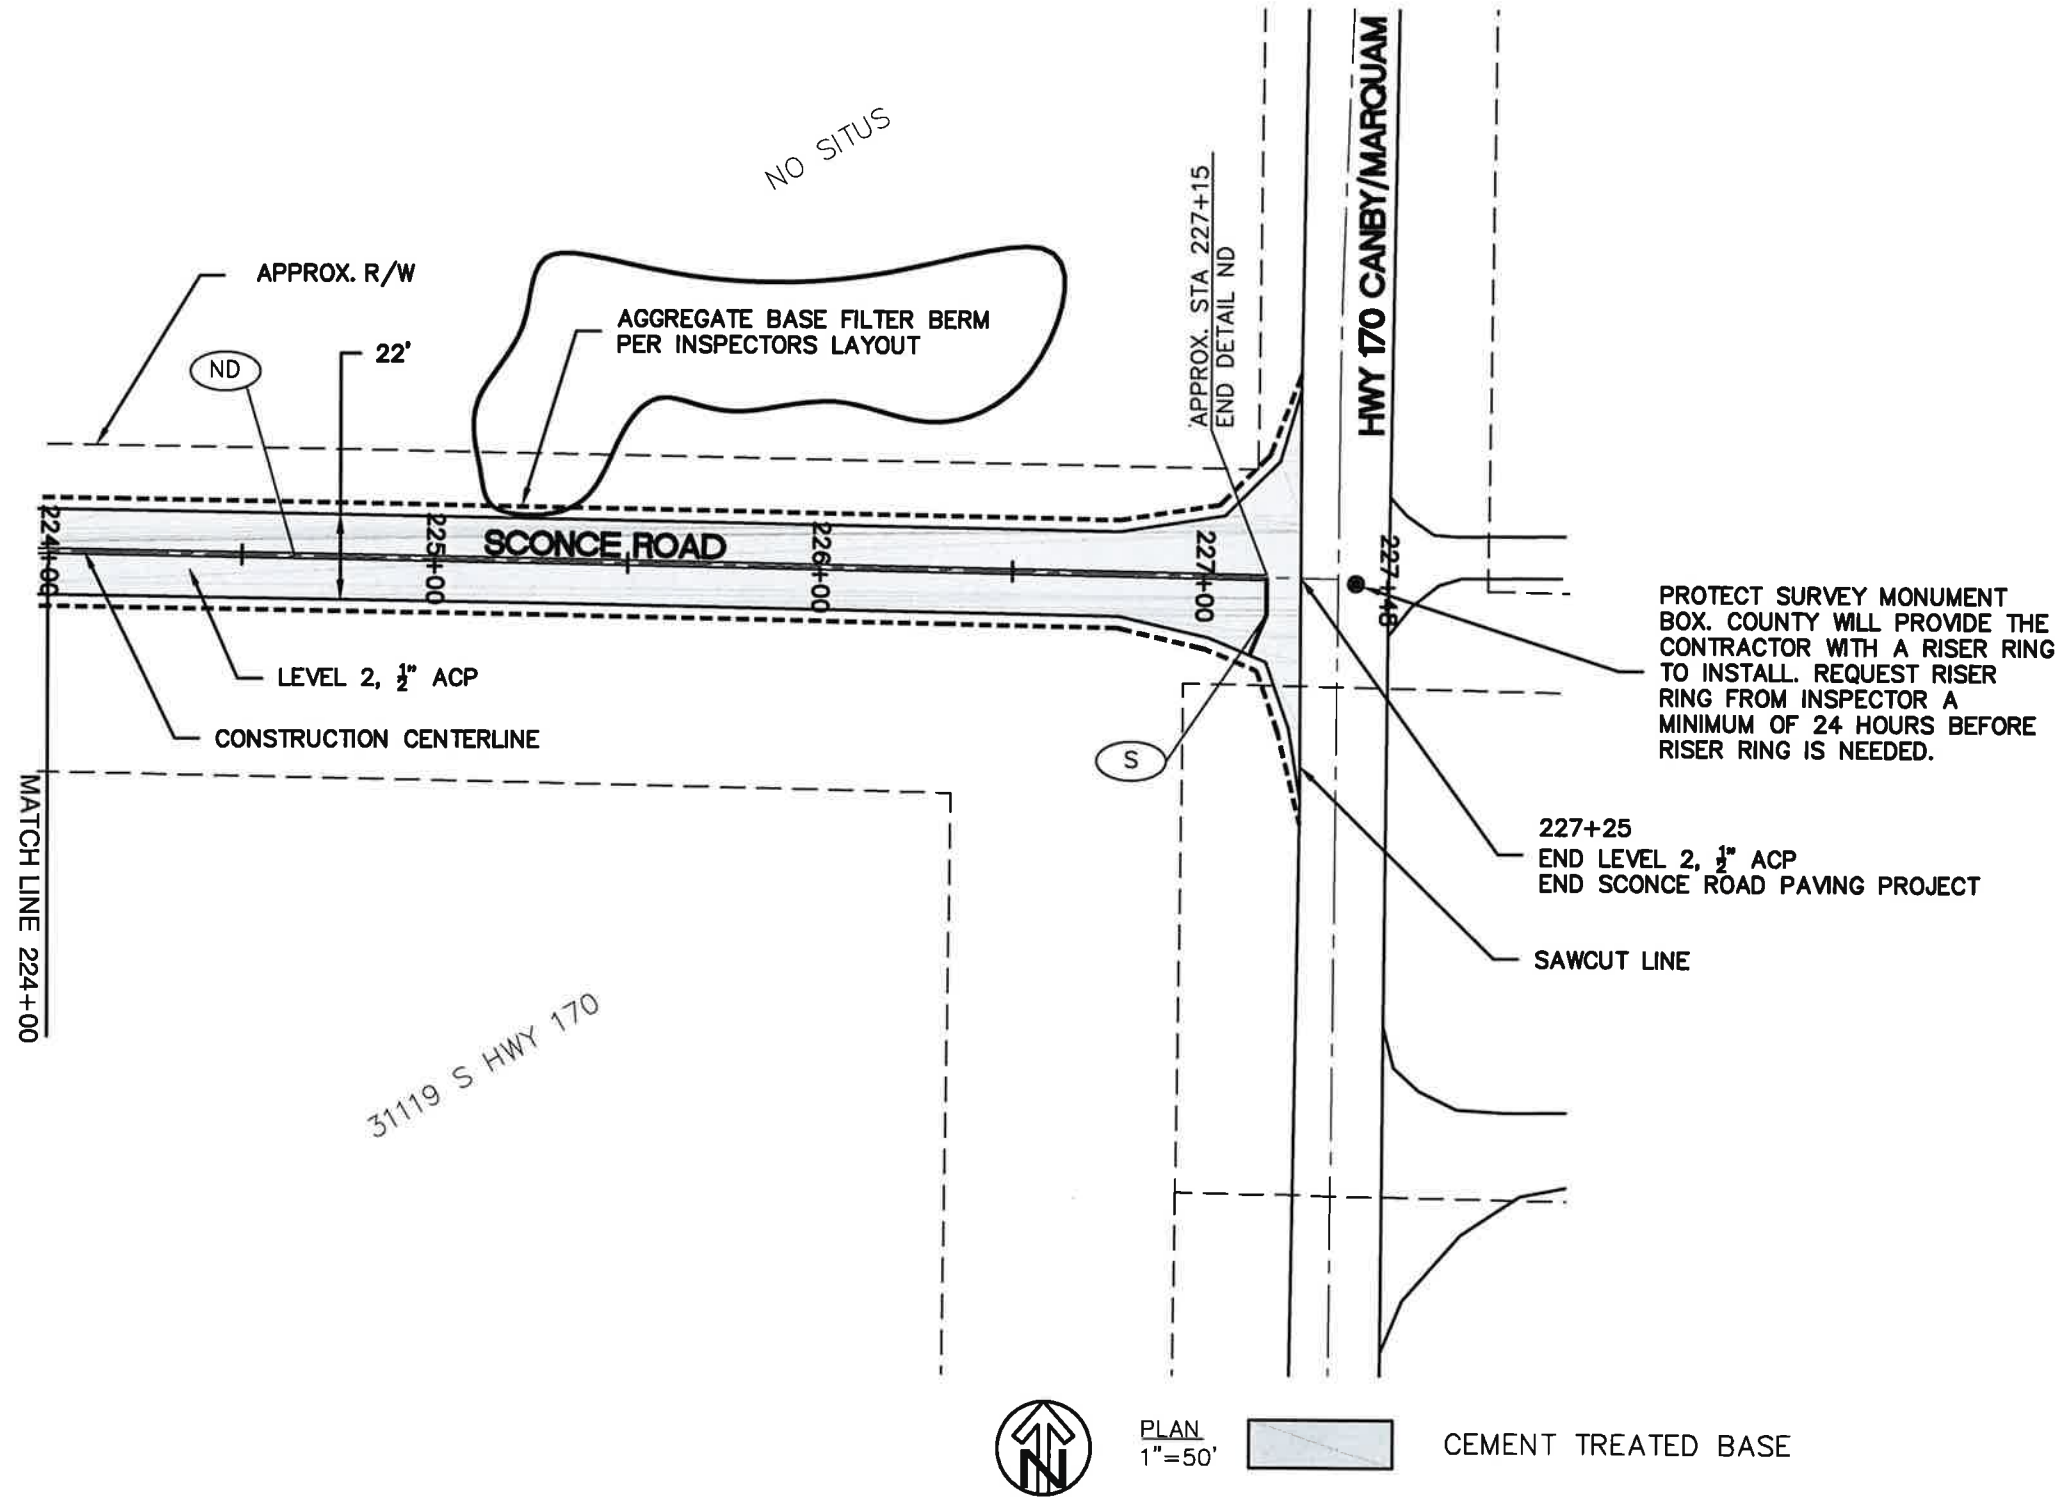

REVISIONS		DESIGNED BY:		CLACKAMAS COUNTY		PLAN	
NO.	DATE:	DESIGNED BY:	DRAFTED BY:	DEPT. OF TRANSPORTATION AND DEVELOPMENT 150 BEAVERCREEK ROAD OREGON CITY, OR 97045		SCONCE ROAD	
1	3/9/18	VH	RM/PS	M. BARBARA CARTMILL		PAVING	
			CHECKED BY:	DIRECTOR		PROJECT	
			GW/DT				
Sheet No.				DATE: 10/04/2016		PROJECT NO.: RM 2016-711	
20							

SECTION 00280 - EROSION AND SEDIMENT CONTROL
Addendum #5

Comply with Section 00280 of the Standard Specifications modified as follows:

00280.00 Scope - Add the following paragraph to the end of this subsection:

The Agency's NPDES 1200-CA Permit is applicable to the Project.

00280.90 Payment - Replace pay item (s) with the following pay item:

(s)	Sediment Barrier, Aggregate Base Filter Berm	Foot
-----	--	------

Add the following paragraph(s) after the paragraph that begins "Item (b) includes protecting...":

In item (s), the type will be inserted in the blank.

Add the following paragraph to the end of this subsection:

No separate or additional payment will be made for constructing laps, seams, joints, wraps, overlaps, joint overlaps, or patches unless the Engineer orders additional amounts in excess of the minimum. For laps, wraps, or overlaps that that have been ordered by the Engineer and exceed the minimum or specified length or width, pa payment will be made for the added lap, overlap, or wrap length or width at the Contract unit price.

END SECTION

Canby 2 Paving Package Spring 2018 **Addendum #5** *page 1 of 4*

Canby 2 Paving Package Spring 2018 **Addendum #5** *page 1 of 4*

Canby 2 Paving Package Spring 2018 **Addendum #5** *page 1 of 4*

Canby 2 Paving Package Spring 2018 **Addendum #5** *page 1 of 4*

CANBY 2 PAVING PACKAGE						
Item #	Spec #	Item Description	Unit	Quantity	Unit Price	Amount
TEMPORARY FEATURES AND APPURTENANCES FOR PAVING PACKAGE						
10	00210	MOBILIZATION	LS	1		
20	00225	PORTABLE CHANGEABLE MESSAGE SIGNS	EA	6		
30	00290	POLLUTION CONTROL PLAN	LS	1		
TEMPORARY FEATURES AND APPURTENANCES FOR PAVING PACKAGE-SUBTOTAL						

Worksite #1 - Lone Elder Road (BCM to ECM)						
Item #	Spec #	Item Description	Unit	Quantity	Unit Price	Amount
TEMPORARY FEATURES AND APPURTENANCES						
101	00225	TEMPORARY WORK ZONE TRAFFIC CONTROL, COMPLETE	LS	1		
102	00225	TEMPORARY FLEXIBLE PAVEMENT MARKERS	EA	14250		
103	00225	TEMPORARY PAVEMENT BARS	SQFT	130		
104	00225	TEMPORARY STRIPING	FOOT	1910		
<i>TEMPORARY FEATURES AND APPURTENANCES-SUBTOTAL</i>						
ROADWORK						
105	00310	ASPHALT PAVEMENT SAW CUTTING	FOOT	600		
<i>ROADWORK-SUBTOTAL</i>						
DRAINAGE AND SEWERS						
106	480	DRAINAGE CURBS, STANDARD	FOOT	150		
<i>DRAINAGE AND SEWERS - SUBTOTAL</i>						
BASES						
107	00620	COLD PLANE PAVEMENT REMOVAL, 0 - 4 INCH DEPTH	SQYD	5331		
108	00620	COLD PLANE PAVEMENT REMOVAL, 4 INCH DEEP	SQYD	1229		
109	00641	SHOULDER ROCK IN PLACE	TON	5660		
<i>BASE - SUBTOTAL</i>						
WEARING SURFACES						
110	00745	LEVEL 3, 1/2 INCH ACP	TON	12250		
111	00749	EXTRA FOR ASPHALT APPROACHES	EA	74		
<i>WEARING SURFACES - SUBTOTAL</i>						

Worksite #1 - Lone Elder Road (BCM to ECM)						
Item #	Spec #	Item Description	Unit	Quantity	Unit Price	Amount
PERMANENT TRAFFIC CONTROL						
112	00855	BI-DIRECTIONAL YELLOW TYPE 1AR MARKERS, RECESSED	EA	437		
113	00866	HI-BUILD PAINT, 25 MIL, SPRAYED	FOOT	29670		
114	00867	PAVEMENT BAR, TYPE B-HS	SQFT	130		
PERMANENT TRAFFIC CONTROL-SUBTOTAL						
WORKSITE #1 - LONE ELDER ROAD (BCM TO ECM) TOTAL						
Worksite #2 - Rhoten Road (BCM to ECM)						
Item #	Spec #	Item Description	Unit	Quantity	Unit Price	Amount
TEMPORARY FEATURES AND APPURTENANCES						
201	00225	TEMPORARY WORK ZONE TRAFFIC CONTROL, COMPLETE	LS	1		
202	00225	TEMPORARY FLEXIBLE PAVEMENT MARKERS	EA	1300		
TEMPORARY FEATURES AND APPURTENANCES-SUBTOTAL						
BASES						
203	00641	SHOULDER ROCK IN PLACE	TON	700		
BASES - SUBTOTAL						
WEARING SURFACES						
204	00745	LEVEL 2, 1/2 INCH ACP	TON	1050		
205	00749	EXTRA FOR ASPHALT APPROACHES	EA	17		
WEARING SURFACES - SUBTOTAL						
PERMANENT TRAFFIC CONTROL						
206	00867	PAVEMENT BAR, TYPE B-HS / SQFT	SQFT	15		
PERMANENT TRAFFIC CONTROL-SUBTOTAL						
WORKSITE #2 - RHOTEN ROAD (BCM TO ECM) TOTAL						

Worksite #3 - Sconce Road (BCM to ECM)						
Item #	Spec #	Item Description	Unit	Quantity	Unit Price	Amount
TEMPORARY FEATURES AND APPURTENANCES						
301	00225	TEMPORARY PROTECTION AND DIRECTION OF TRAFFIC	LS	1		
302	00280	SEDIMENT BARRIER, AGGREGATE BASE FILTER BERM	FOOT	43285		
303	00280	INLET PROTECTION	EA	6		
TEMPORARY FEATURES AND APPURTENANCES-SUBTOTAL						
ROADWORK						
304	00310	ASPHALT PAVEMENT SAW CUTTING	FOOT	366		
ROADWORK-SUBTOTAL						
DRAINAGE AND SEWERS						
305	480	DRAINAGE CURBS, STANDARD	FOOT	150		
DRAINAGE AND SEWERS - SUBTOTAL						
BASES						
304	00641	SHOULDER ROCK IN PLACE	TON	7650		
305	00644	FDR/CTB: TREATED BASE/SOIL, 12-INCHES THICK	SQYD	49725		
306	00644	PORTLAND CEMENT (6% to 7% NOMINAL)	TON	1750		
307	00644	EXCESSIVE MATERIAL REMOVAL/DISPOSAL-AS NEEDED/DIRECTED BY ENGINEER	CY	500		
308	00644	SUPPLEMENTARY AGGREGATE (BASE AGGREGATE)	TON	100		
BASES - SUBTOTAL						
WEARING SURFACES						
309	00710	SINGLE APPLICATION EMULSIFIED ASPHALT SURFACE TREATMENT	SQYD	49725		
310	00745	LEVEL 3, 1/2 INCH ACP	TON	12500		
311	00749	EXTRA FOR ASPHALT APPROACHES	EA	88		
WEARING SURFACES - SUBTOTAL						
PERMANENT TRAFFIC CONTROL						
312	00866	HI-BUILD PAINT, 25 MIL, SPRAYED	FOOT	35160		
313	00867	PAVEMENT BAR, TYPE B-HS	SQFT	115		
PERMANENT TRAFFIC CONTROL-SUBTOTAL						
WORKSITE #3 - SCONCE ROAD (BCM TO ECM) TOTAL						

WORKSITE TOTALS**TEMPORARY FEATURES AND APPURTENANCES FOR PAVING PACKAGE TOTAL****WORKSITE #1 - LONE ELDER ROAD (BCM TO ECM) TOTAL****WORKSITE #2 - RHOTEN ROAD (BCM TO ECM) TOTAL****WORKSITE #3 - SCONCE ROAD (BCM TO ECM) TOTAL****CANBY 2 PAVING PACKAGE TOTAL**

Total Price _____ Dollars and

Cents

Name of Firm _____

Name (Print) _____

Signature _____

Date