



5-LANE SECTION WITH MEDIAN

SCALE: 1" = 10'

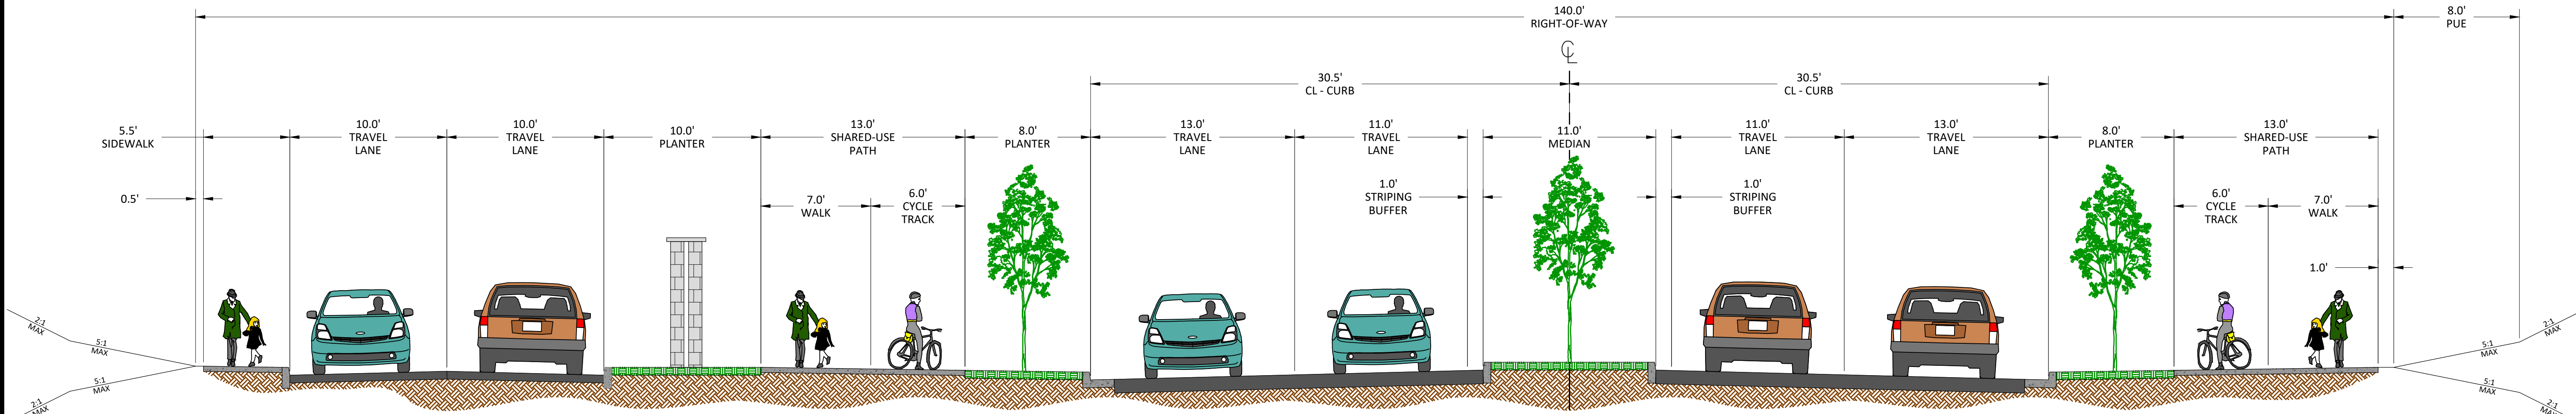


5-LANE SECTION WITH MEDIAN & FRONTAGE ROAD

SCALE: 1" = 10'

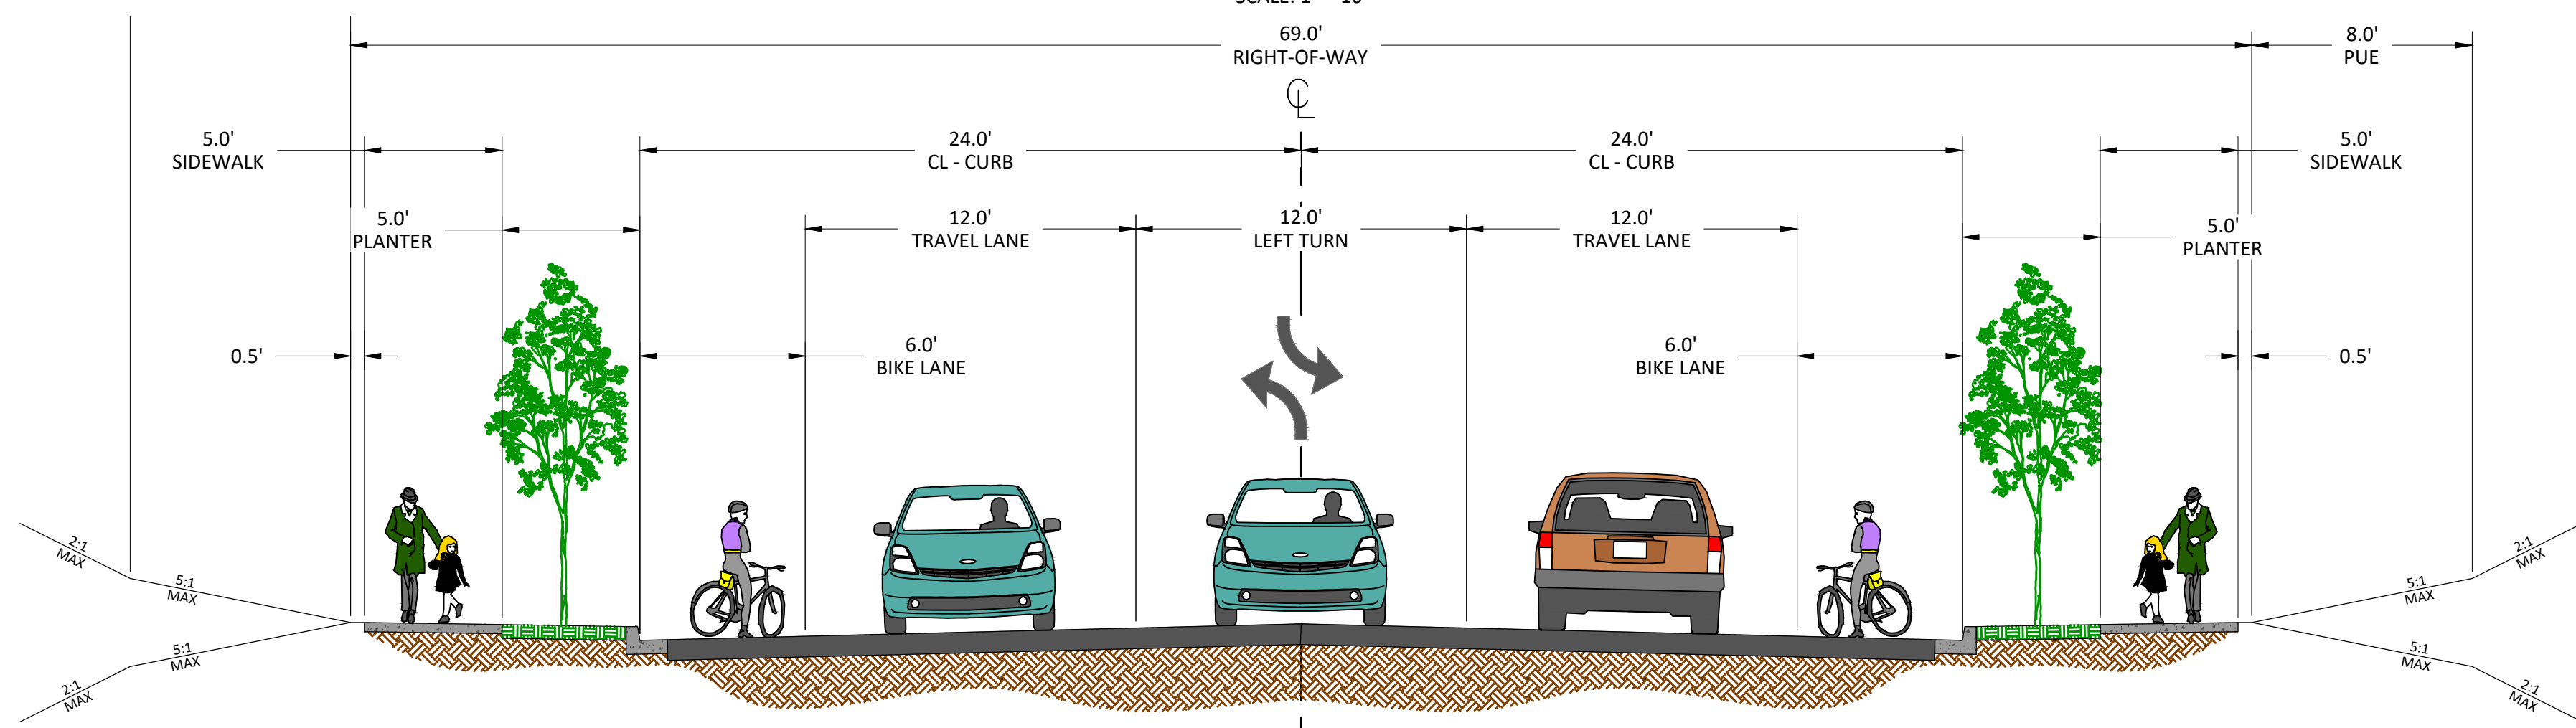

COLLECTOR ROAD (SE TROGE RD / SE CROSSROADS AVE)

SCALE: 1" = 10'

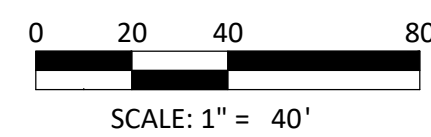

SE 172ND AVE - TYPICAL SECTIONS
CLACKAMAS COUNTY, OREGON
 30% DESIGN
 FEBRUARY 2024

