




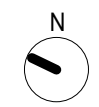



CONCORD PROPERTY - SITE PLAN

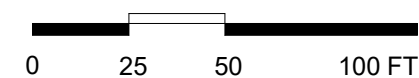

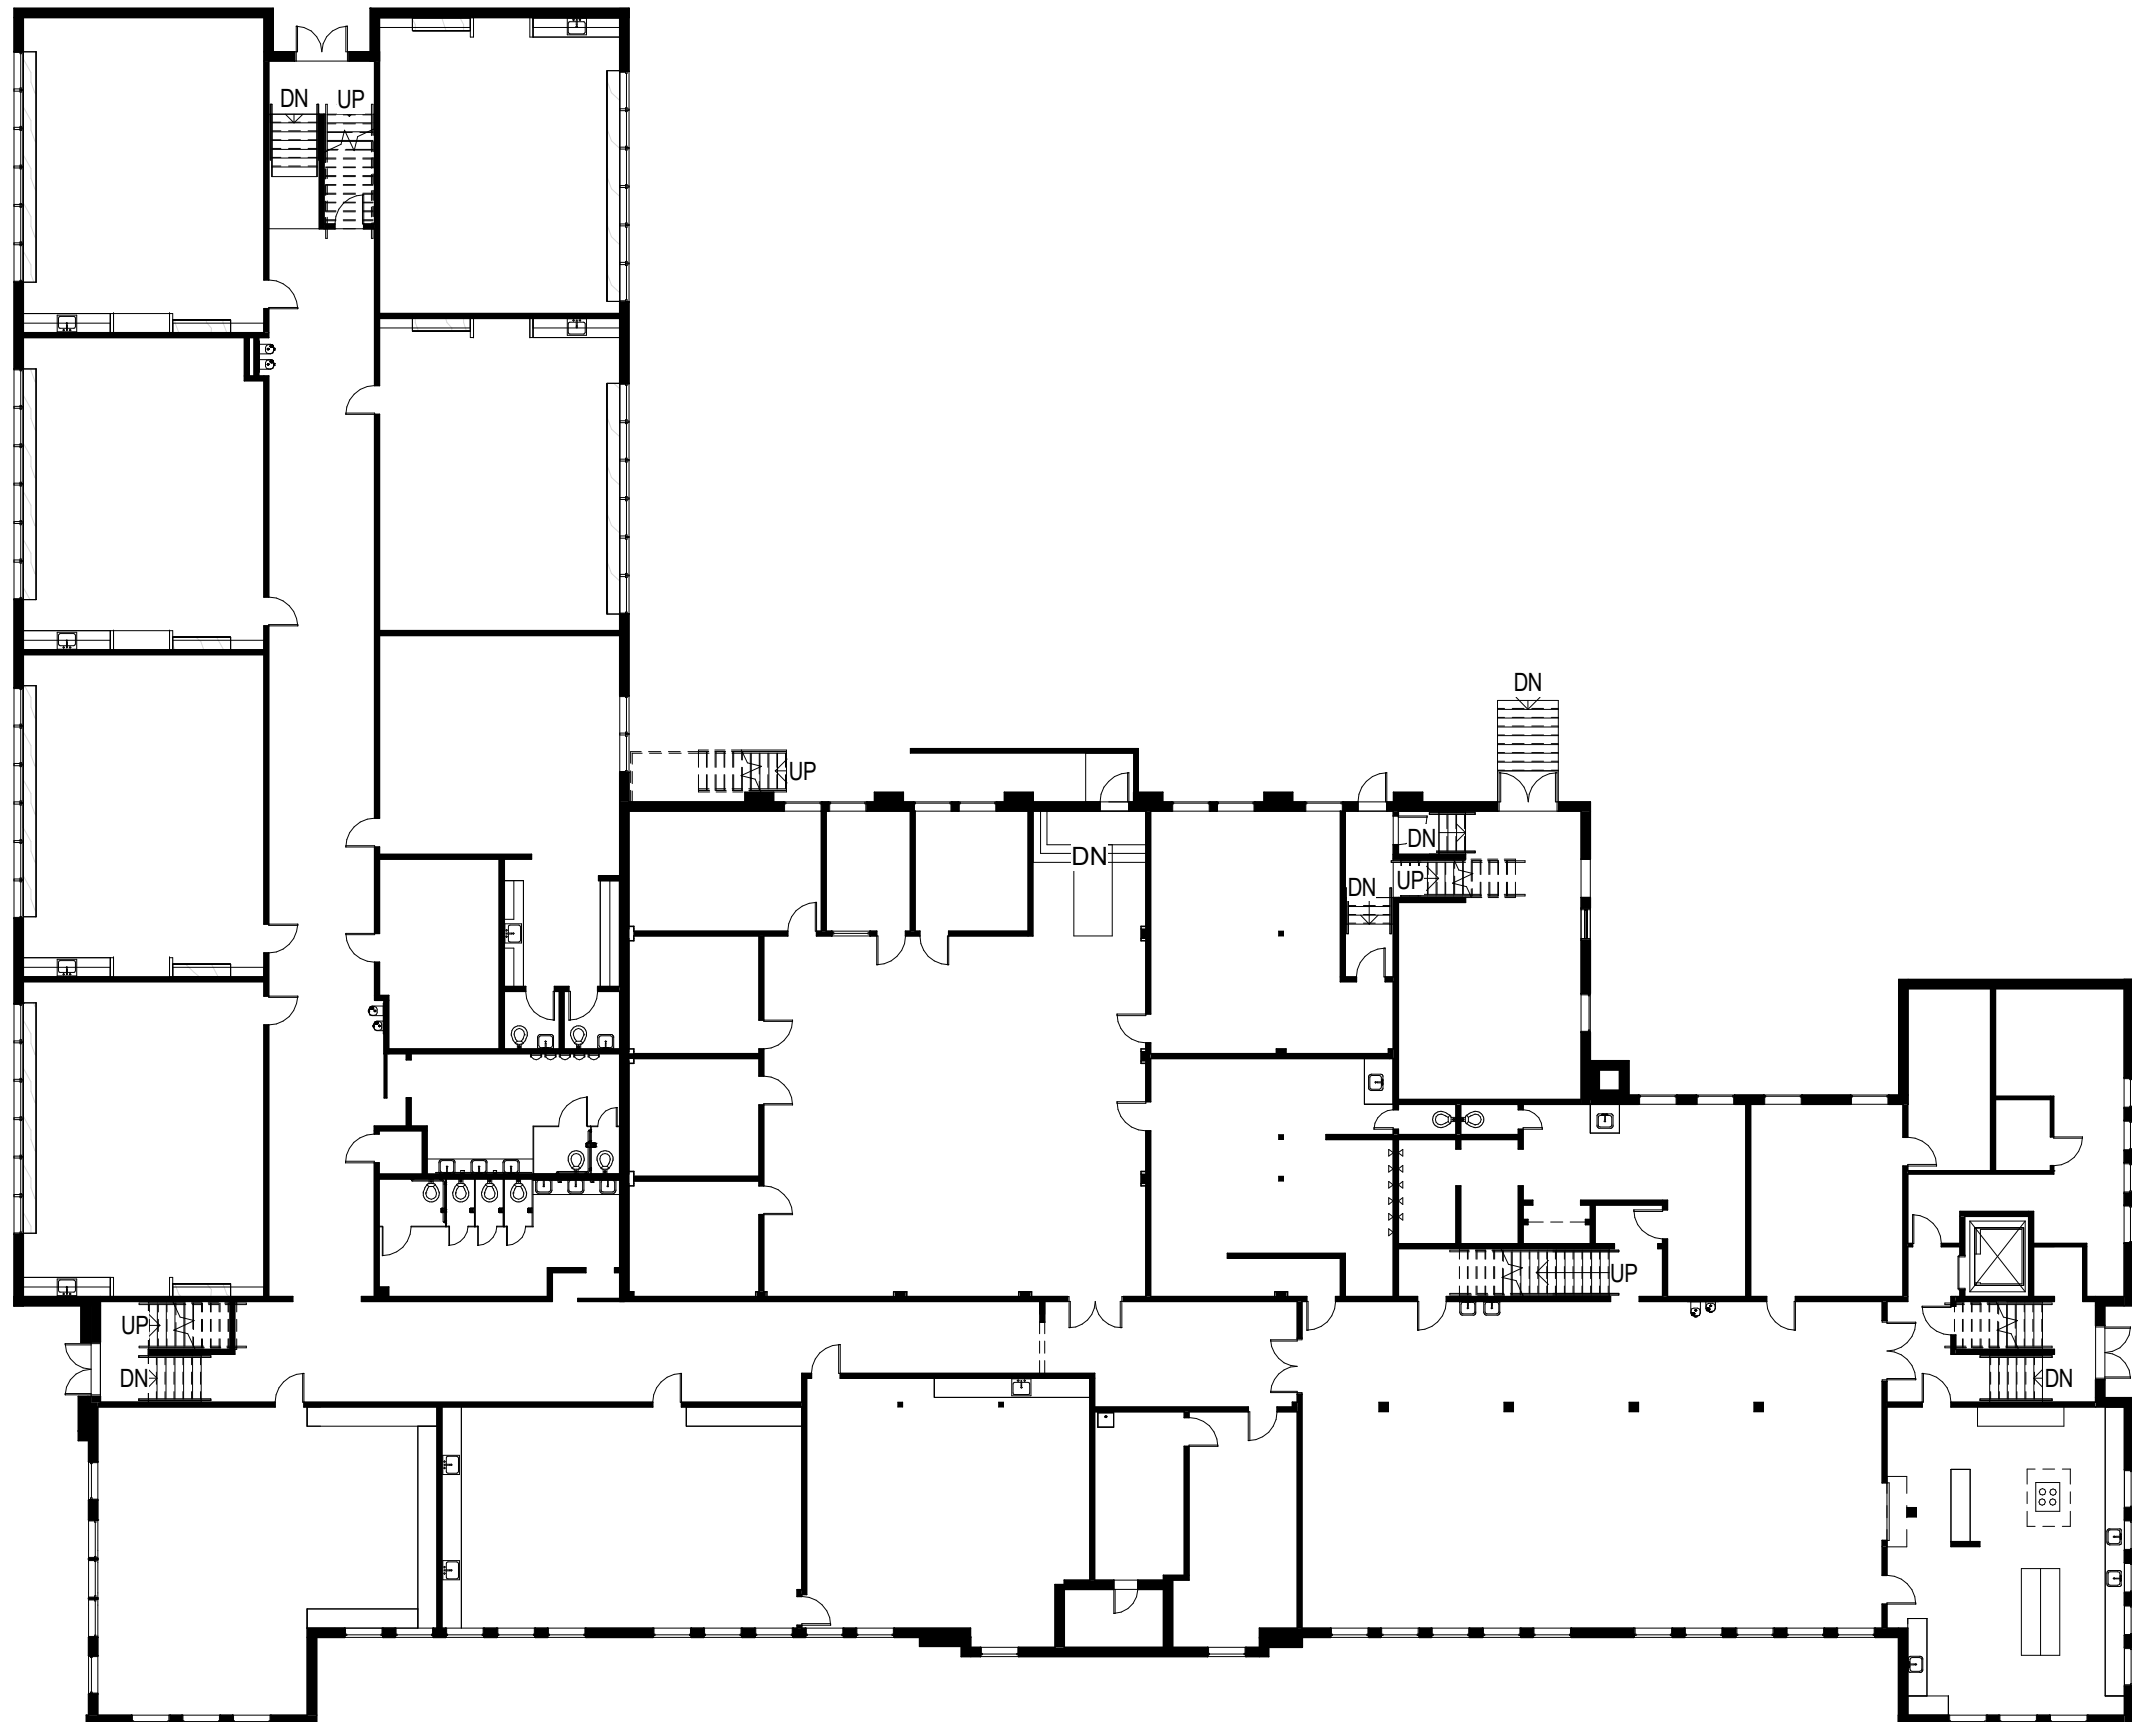



CONCORD PROPERTY - LOWER LEVEL FLOOR PLAN

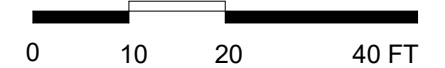

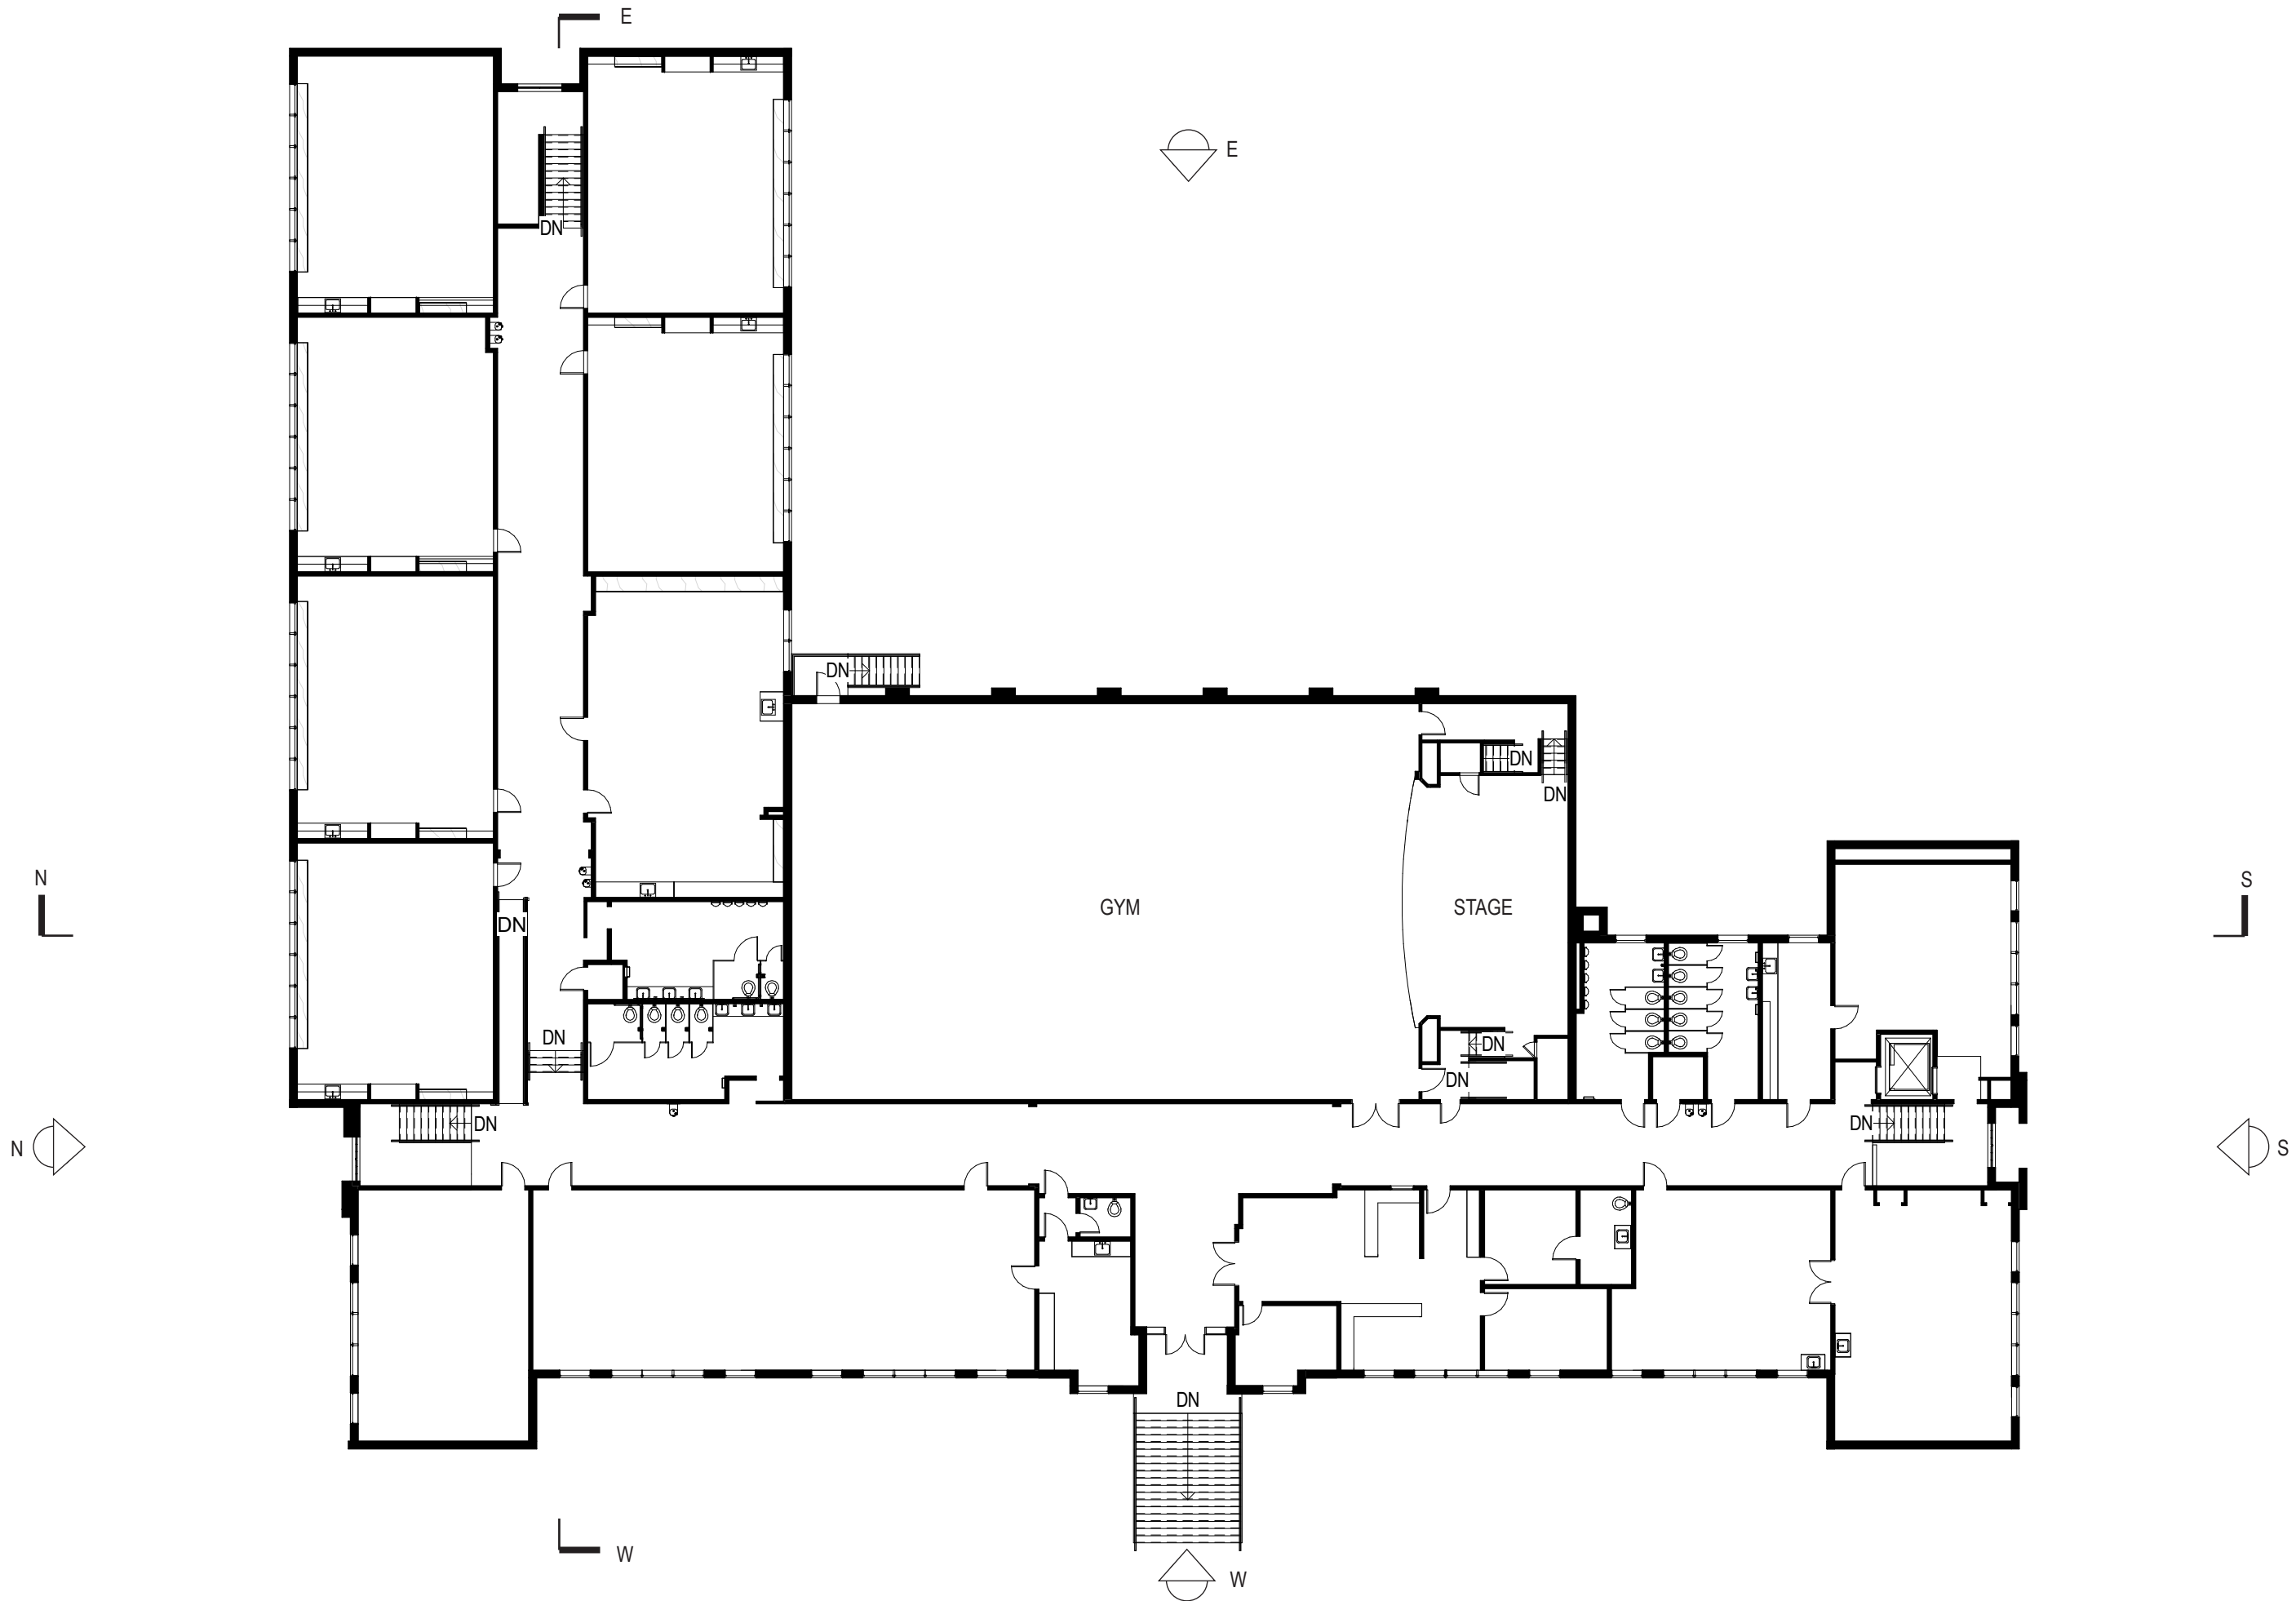

CONCORD PROPERTY - UPPER LEVEL FLOOR PLAN

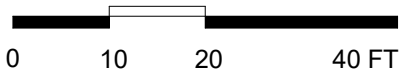

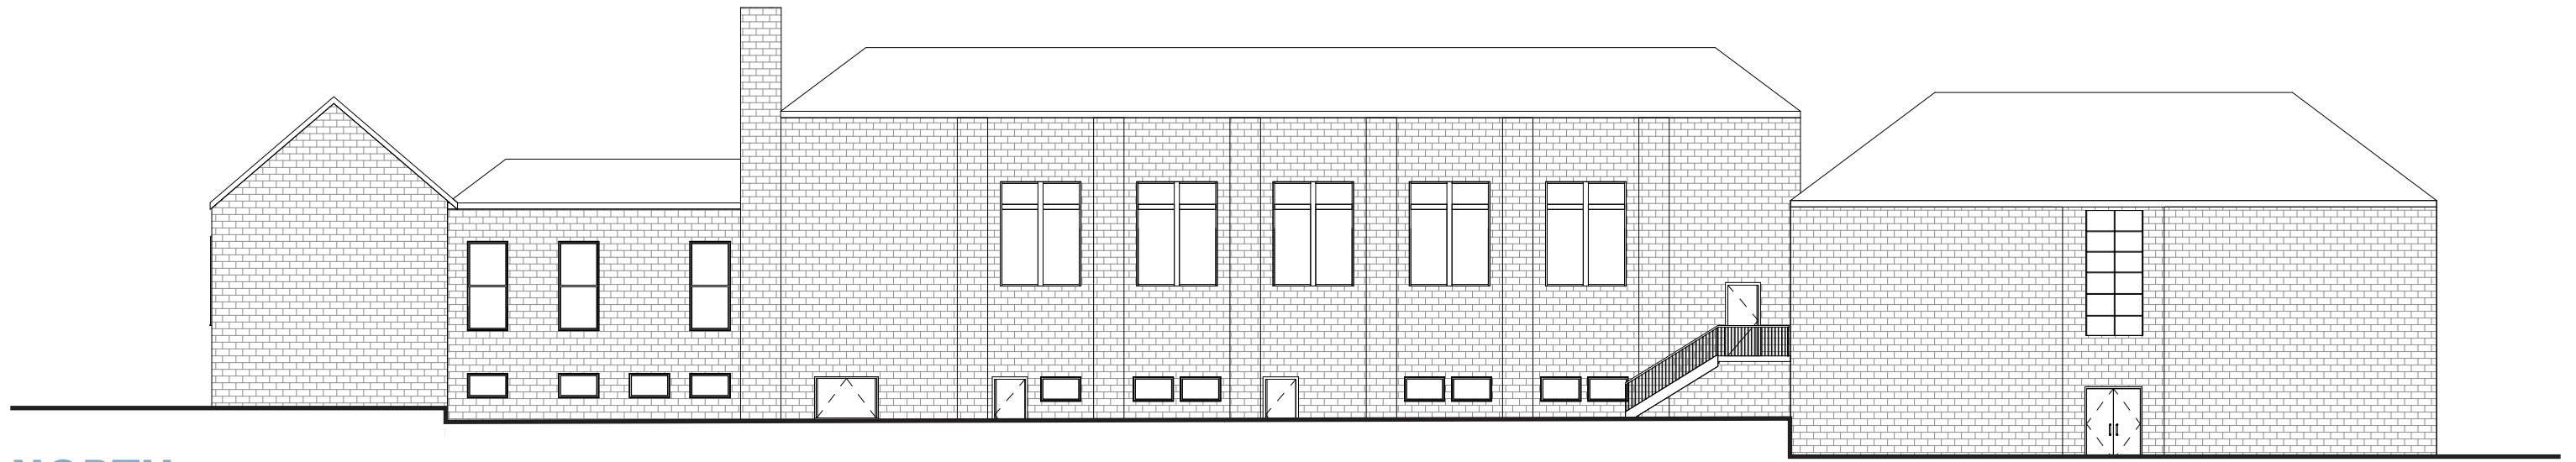


NORTH




SOUTH

CONCORD PROPERTY - ELEVATIONS

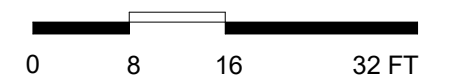





EAST

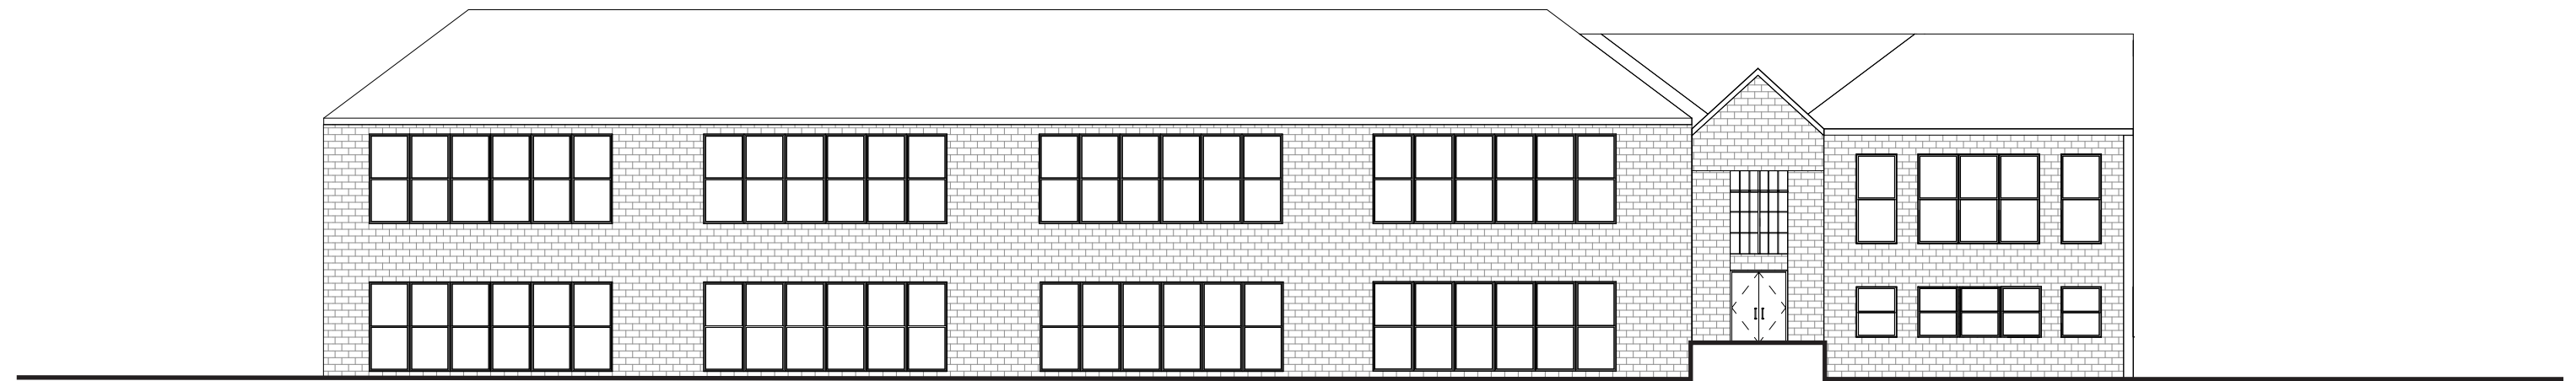

WEST

CONCORD PROPERTY - ELEVATIONS

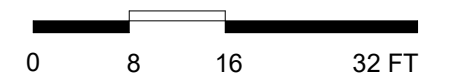

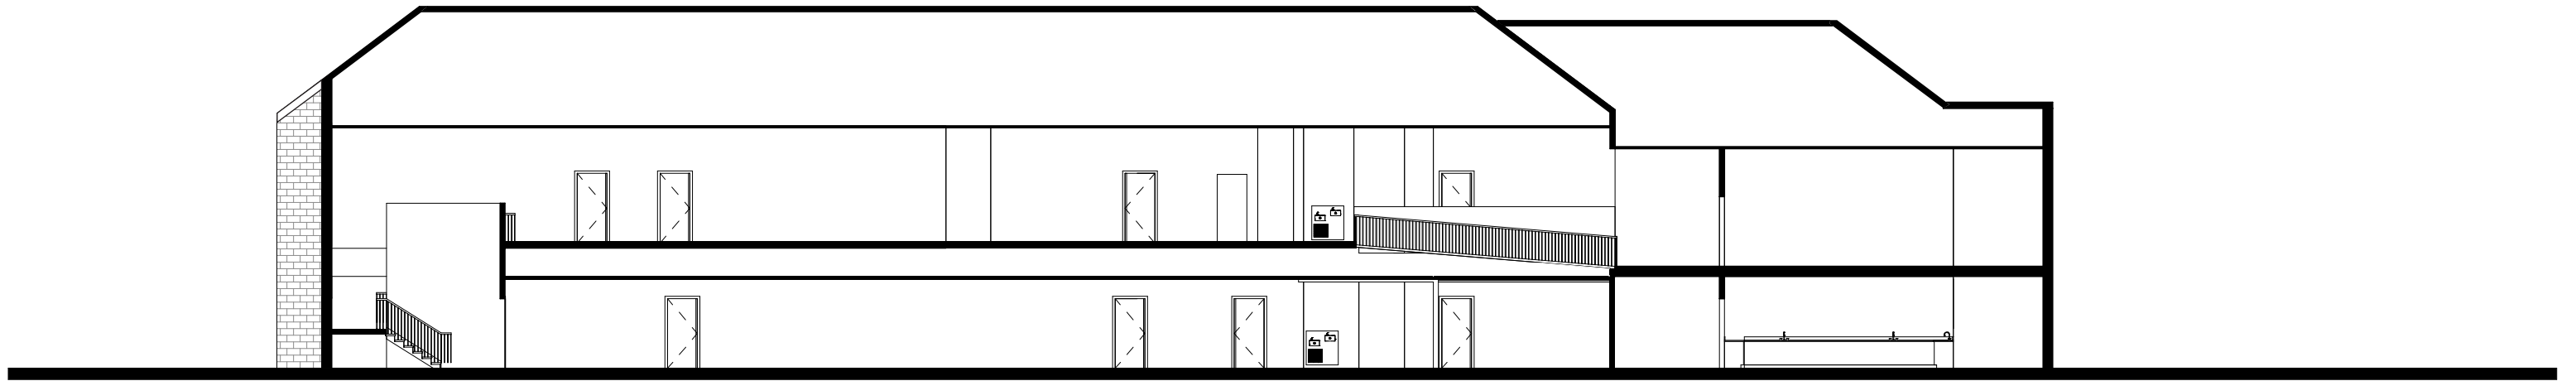

EW BUILDING SECTION



NS BUILDING SECTION

CONCORD PROPERTY - SECTIONS

