



# Bilquist Sidewalk Frontage With Landscaping and Three Travel Lanes

Preliminary Design Subject to Change  
Date: June 2022

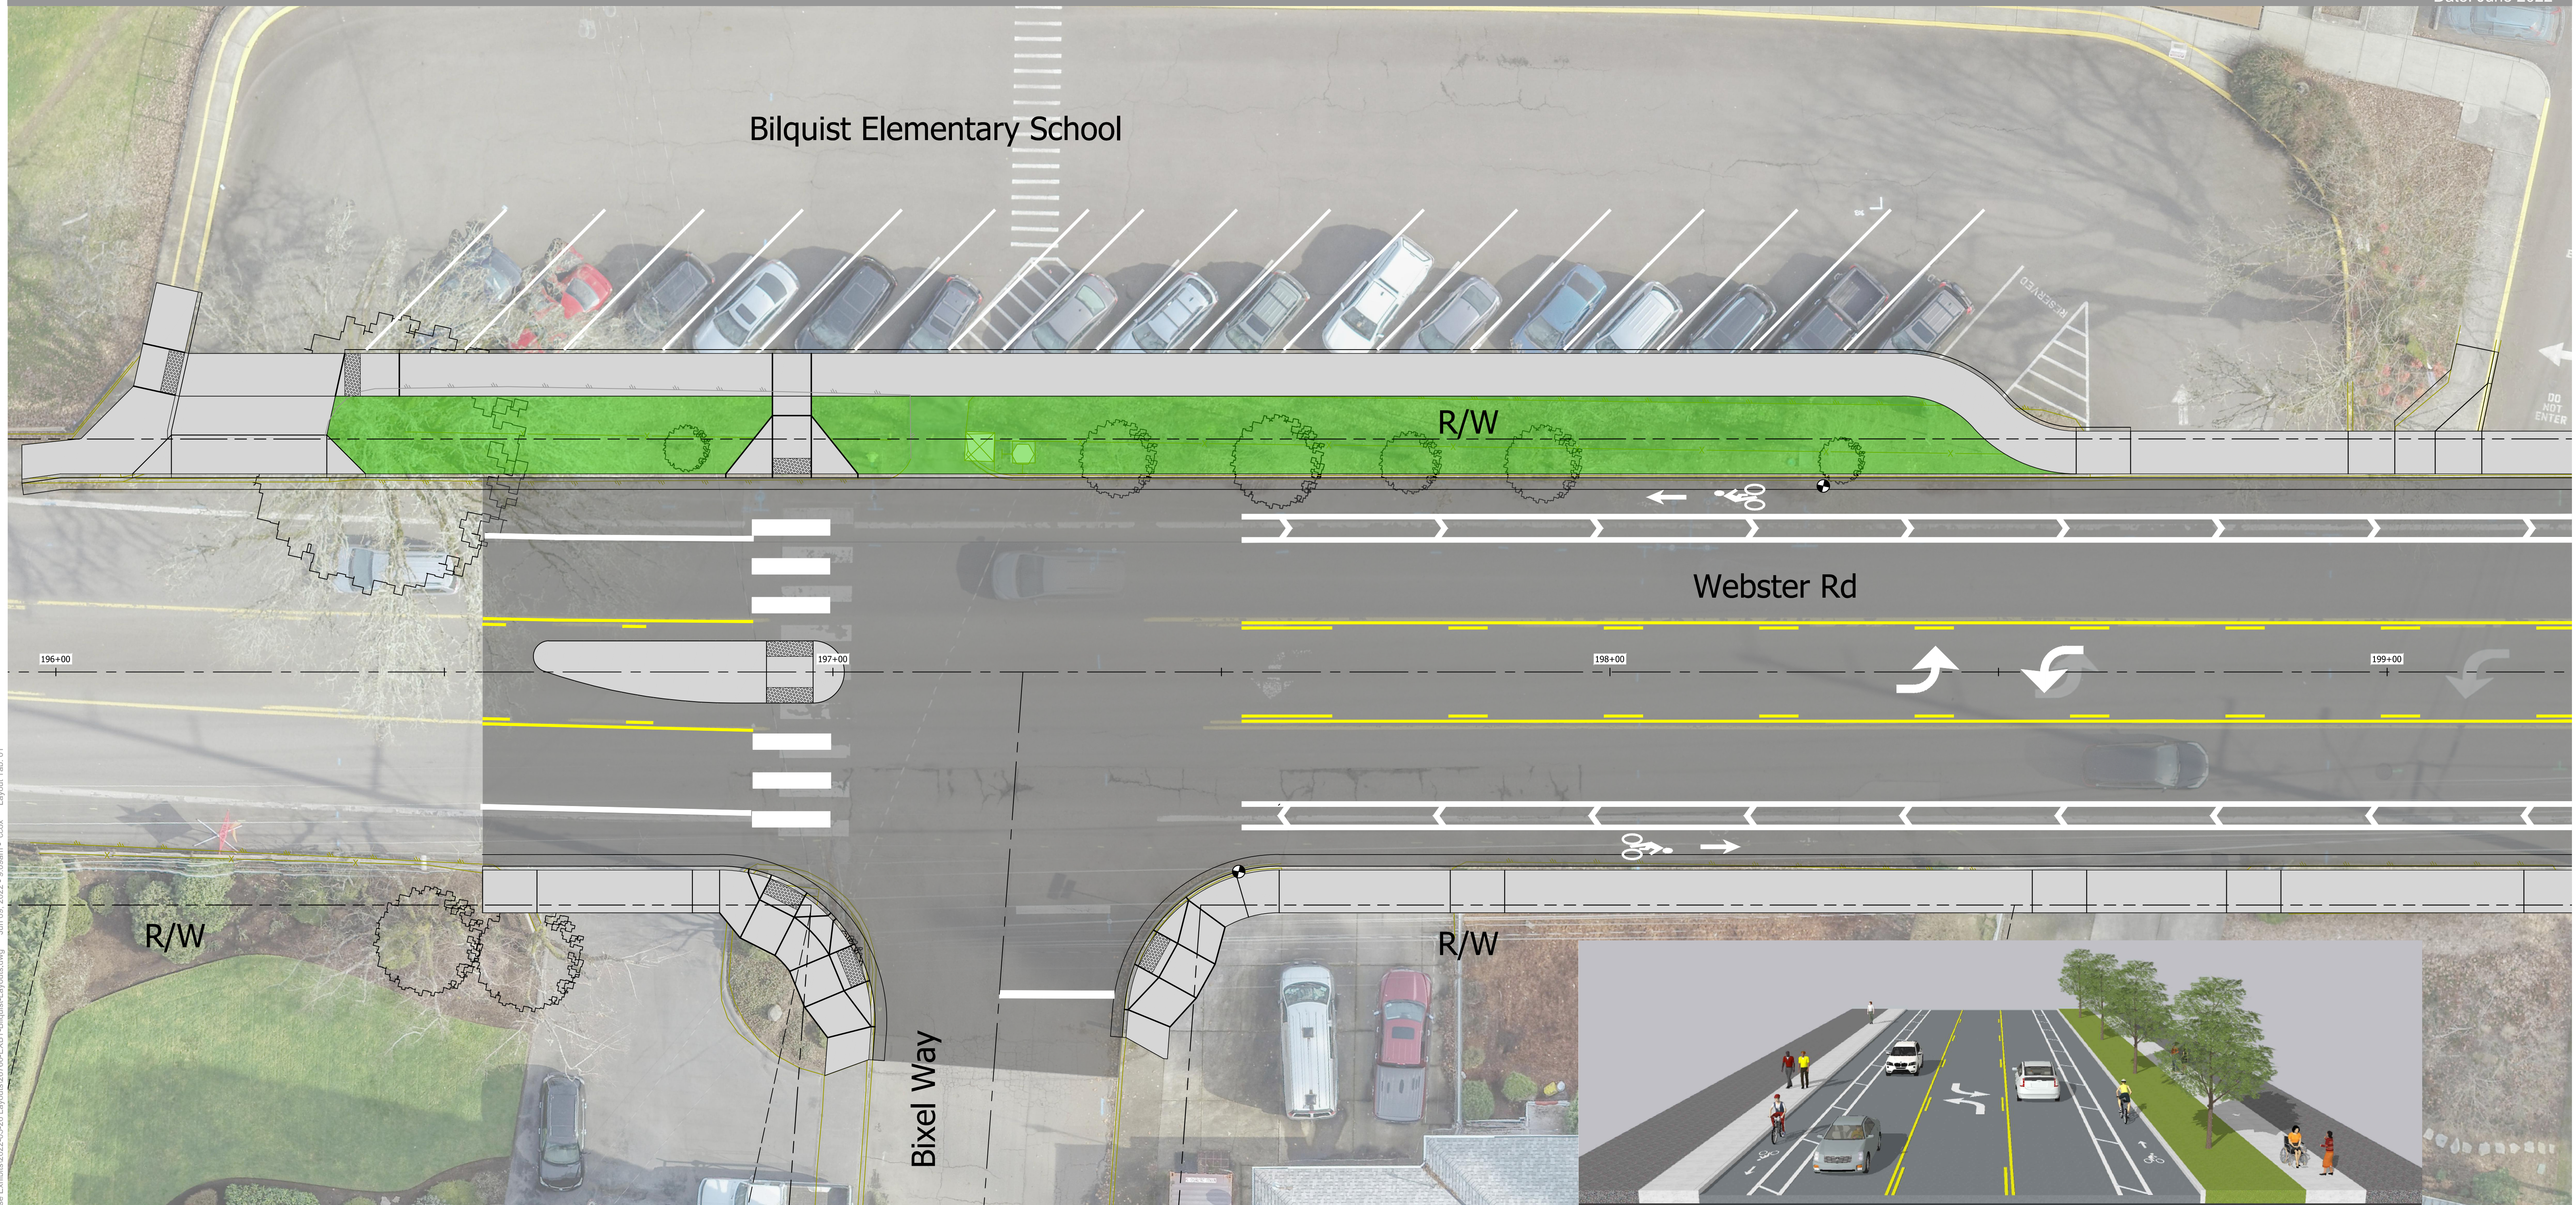


SIDE WALK	BIKE LANE		TRAVEL LANE	CENTER TURN LANE	TRAVEL LANE	BIKE LANE	LANDSCAPE	SIDE WALK
6'	5'	3'	11'	12'	11'	3'	10'	6'

Three Lanes with Landscape Strip

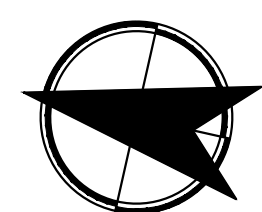

Scale: 1" = 10'

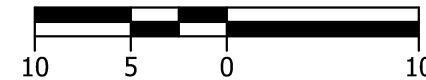

H:\2022\26766 - Bilquist Elementary School - Sidewalk\design\Exhibits\2022-06-01 - Open House Exhibits\2022-05-26 - Layouts\26766-EX-BT-Bilquist\Layouts.dwg Jun 09, 2022 - 9:08am - ccox Layout Tab: 01