


\\ad.msa-ep.com\Portland\PDX\_Projects\19\2714 - Clackamas County - 242nd Ave & Borges Rd Realignment\CAD\Sheets\4 - 19-2714-OR-S-SIGNING & STRIPING.dwg S-1 2/10/2021 3:32 PM AARON.ROBERTS 23.05 (LMS Tech)

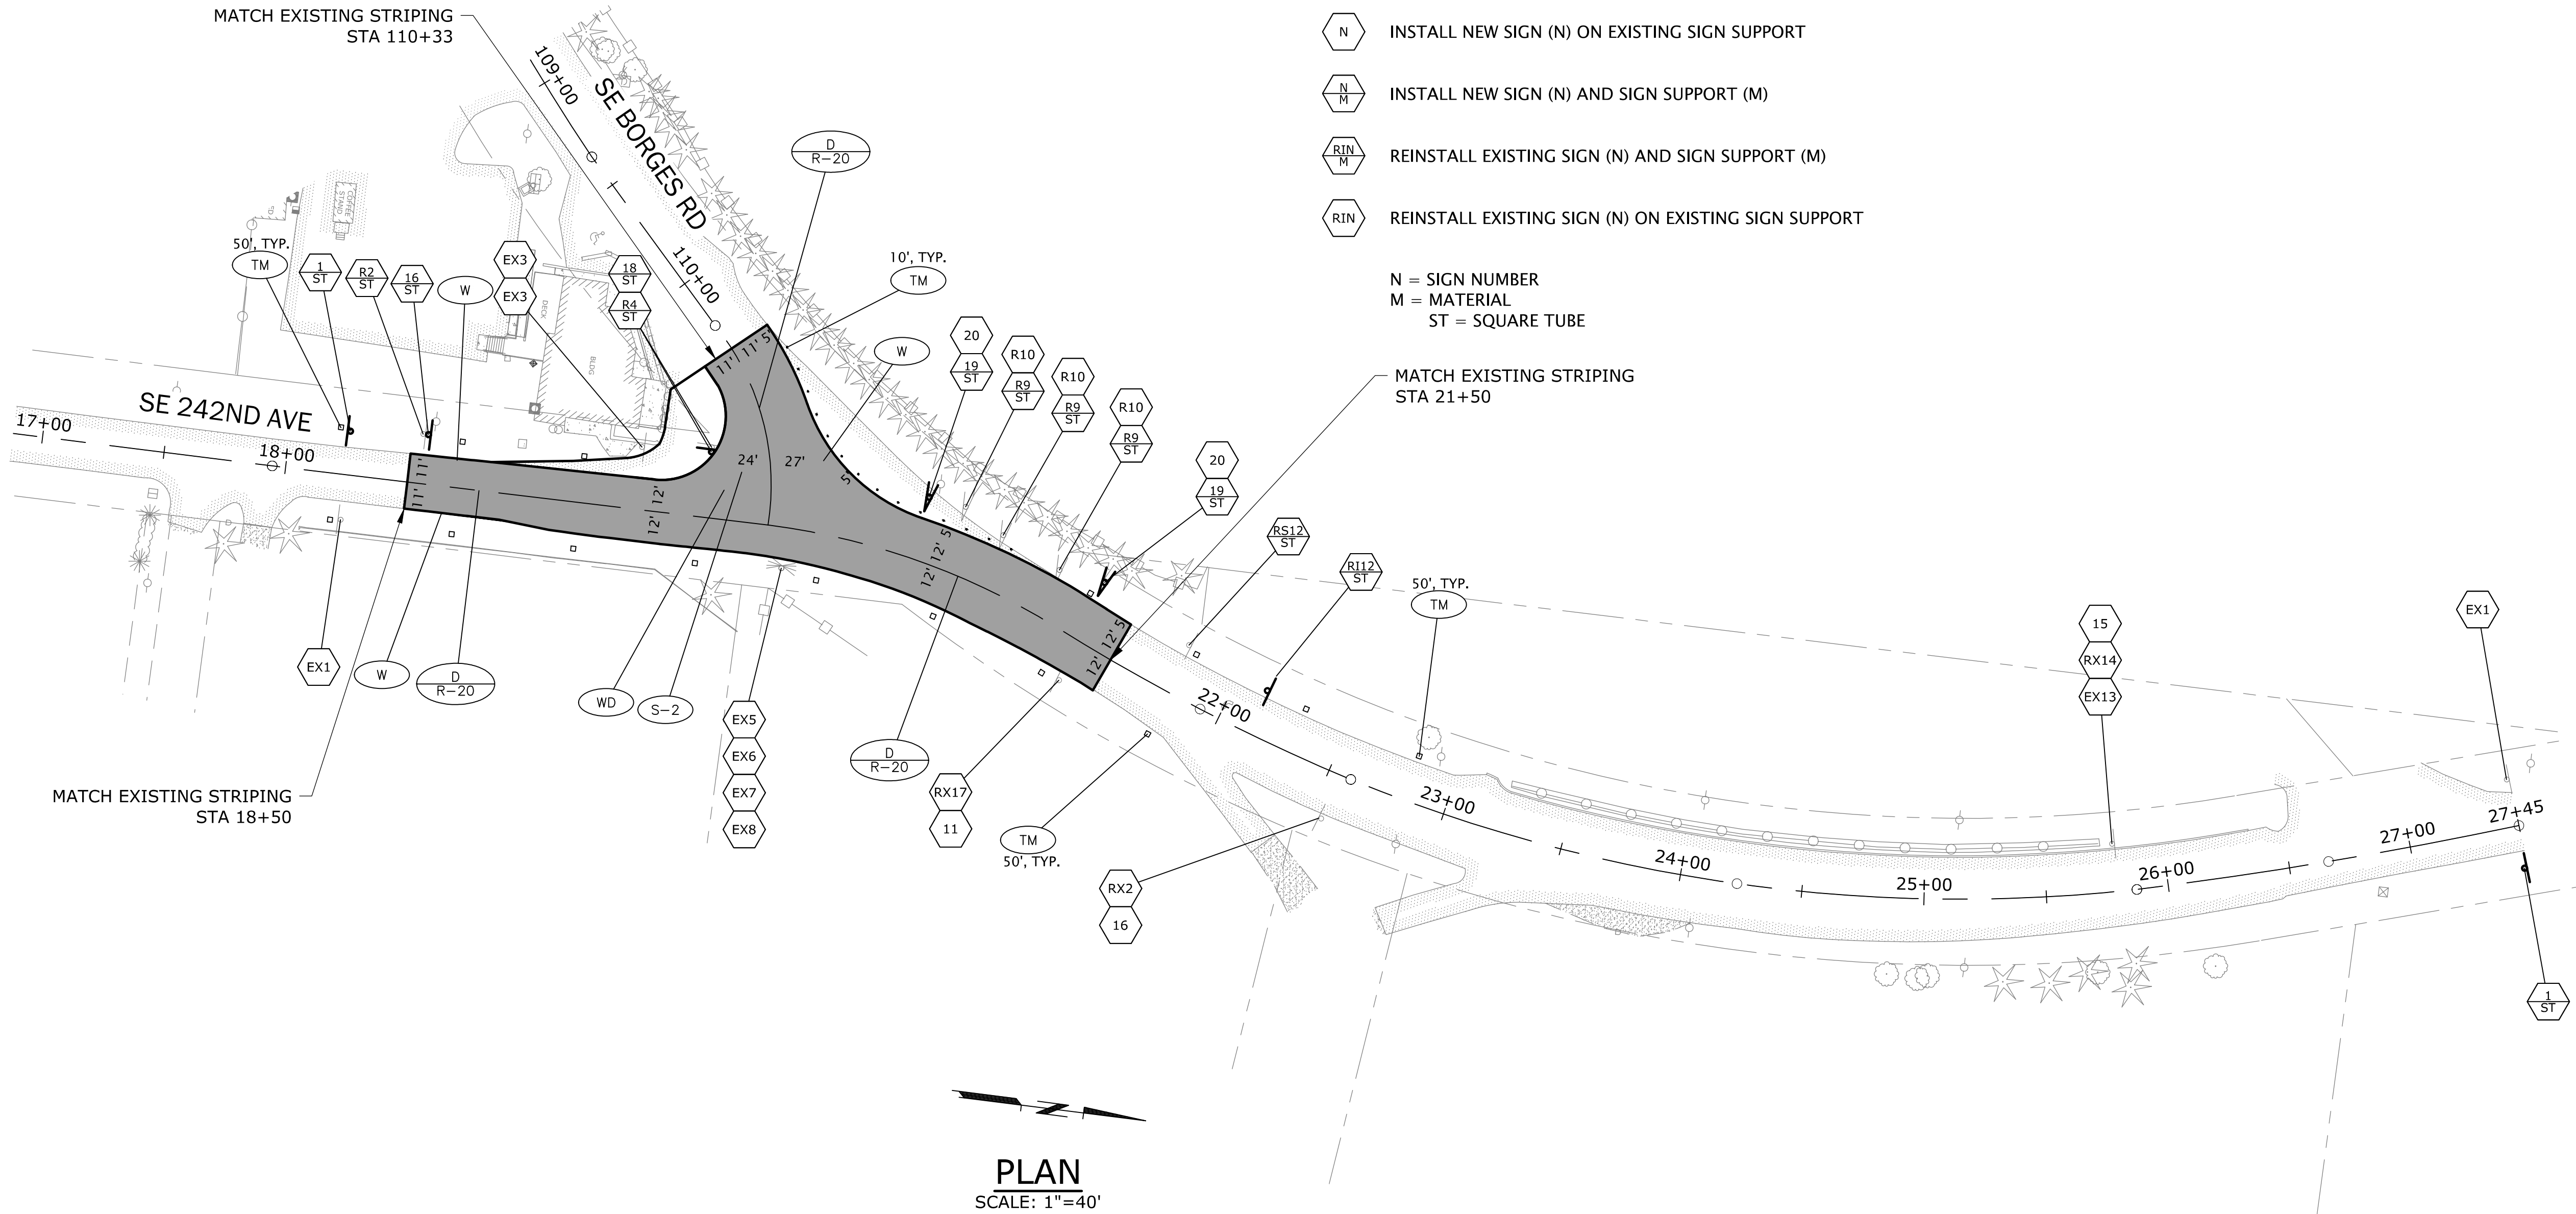

SIGNING LEGEND:

- EXN MAINTAIN AND PROTECT EXISTING SIGN (N) AND SIGN SUPPORT
- RNM REMOVE EXISTING SIGN (N) AND SIGN SUPPORT (M)
- RSNM REMOVE AND SAVE EXISTING SIGN (N) AND SIGN SUPPORT (M)
- RSN REMOVE AND SAVE EXISTING SIGN (N) ON EXISTING SIGN SUPPORT
- RXN REMOVE EXISTING SIGN (N) ON EXISTING SIGN SUPPORT
- N INSTALL NEW SIGN (N) ON EXISTING SIGN SUPPORT
- NM INSTALL NEW SIGN (N) AND SIGN SUPPORT (M)
- RNM REINSTALL EXISTING SIGN (N) AND SIGN SUPPORT (M)
- RIN REINSTALL EXISTING SIGN (N) ON EXISTING SIGN SUPPORT

N = SIGN NUMBER  
M = MATERIAL  
ST = SQUARE TUBE

STRIPING LEGEND:

- D R-20 INSTALL DOUBLE NO-PASS, 4" YELLOW LINES WITH BI-DIRECTIONAL TYPE 1 REFLECTORS ON 20' SPACING
- W INSTALL 4" WHITE LINE
- S-2 INSTALL 2' WHITE STOP BAR
- TM FLEXIBLE PLASTIC POSTS, TYPE-2
- WD 4" WHITE DOTTED LINE

|                  |  |                     |  |                 |  |                   |  |               |  |  |  |  |  |
|------------------|--|---------------------|--|-----------------|--|-------------------|--|---------------|--|--|--|--|--|
| PROJECT: 19-2714 |  | DATE: FEBRUARY 2021 |  | BY: [Signature] |  | REVISION: [Table] |  | SHEET S-1     |  | 7 of 10  |  |  |  |
|                  |  |                     |  |                 |  |                   |  | DESIGNED: MME |  | DRAWN: MME   |  | CHECKED: WFA   |  |
|                  |  |                     |  |                 |  |                   |  |               |  | SCALE: VERT: AS SHOWN, HORIZ: AS SHOWN                           |  | NOTICE: IF THIS BAR DOES NOT MEASURE 1" THEN DRAWING IS NOT TO SCALE |  |
|                  |  |                     |  |                 |  |                   |  |               |  | SE 242ND AVENUE AND SE BORGES ROAD REALIGNMENT PROJECT NO. 22279 |  |  |  |
|                  |  |                     |  |                 |  |                   |  |               |  |  |  |  |  |